
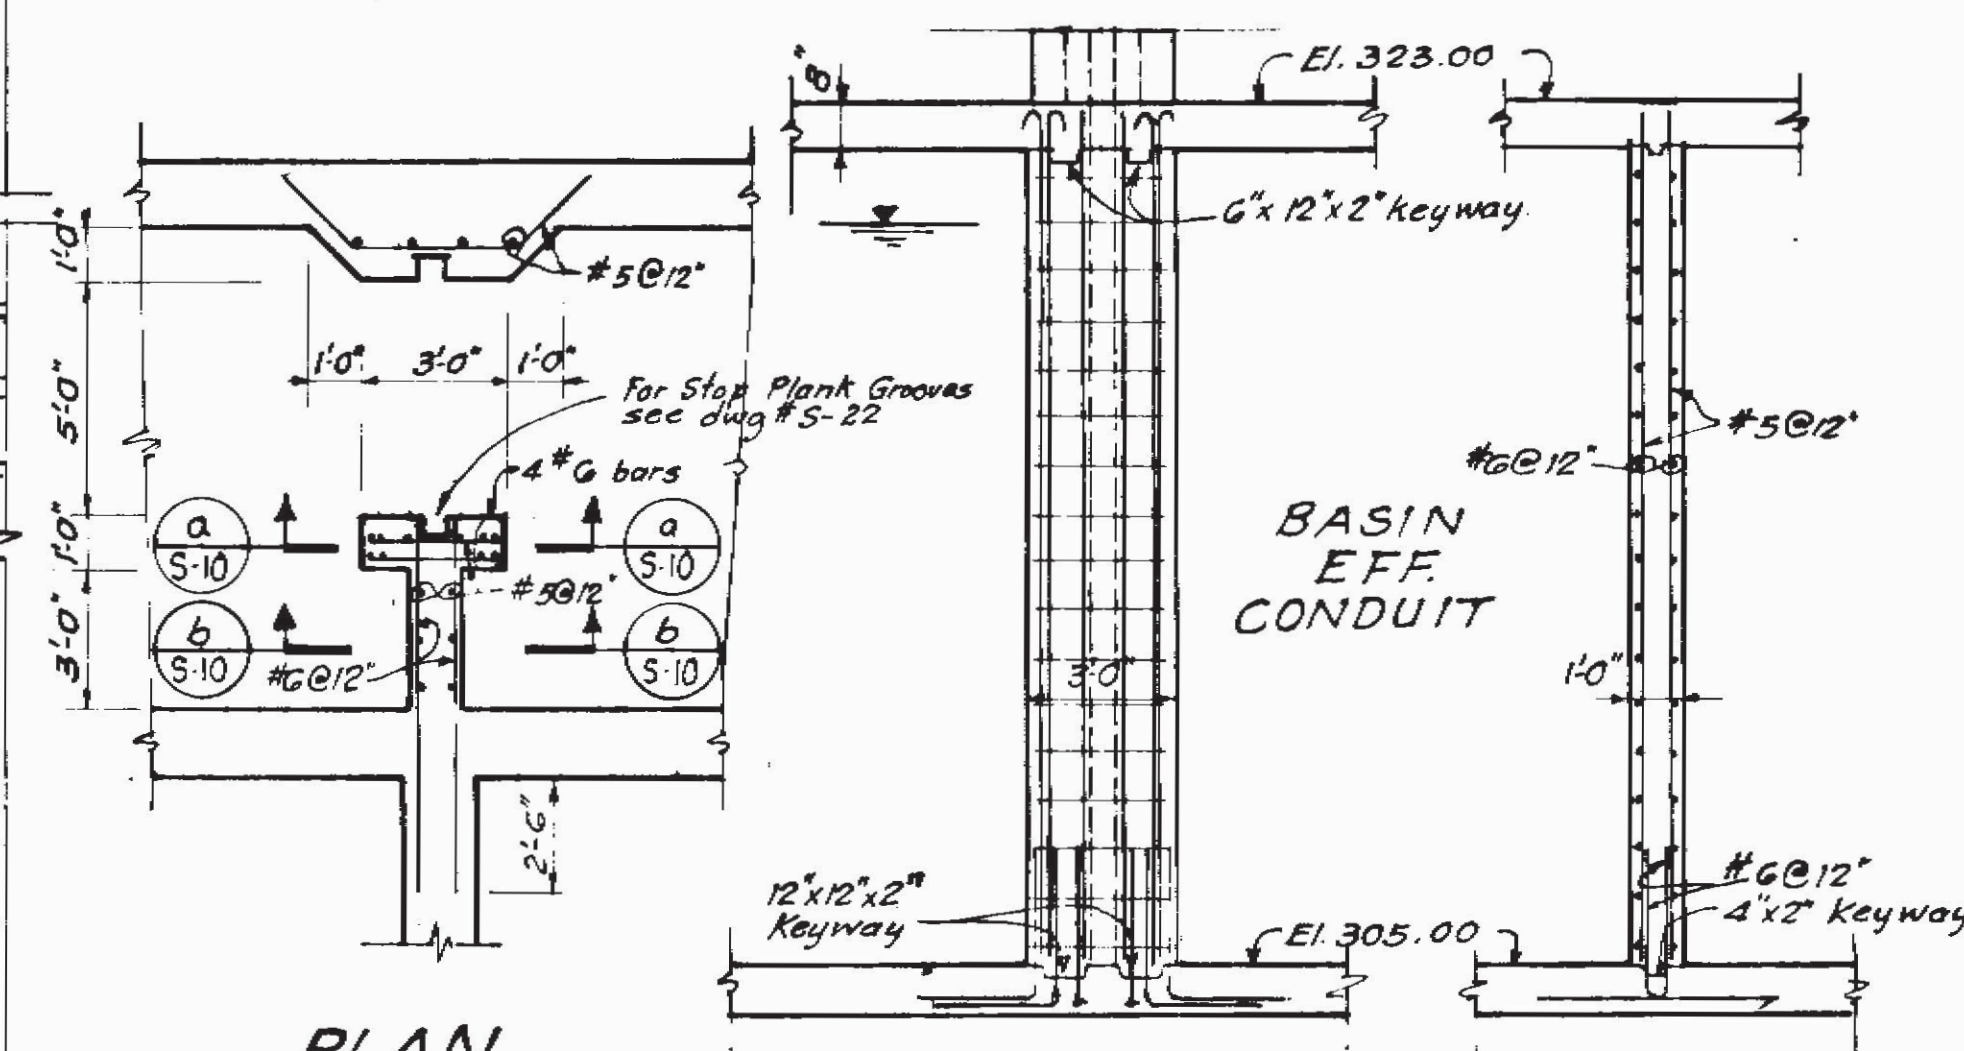


See dwg. #5-36A for details

36"x72" Thimbles with
Steel Blind Flanges

El. 305.5

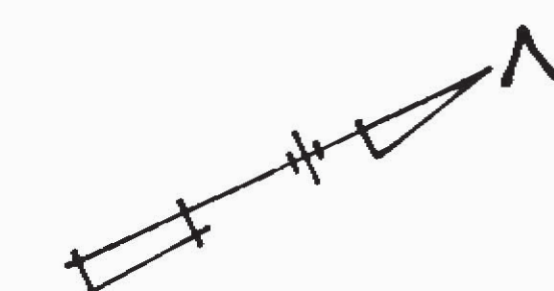


PLAN

SECTION $\frac{a}{S-10}$

SECTION $\frac{b}{S-10}$

BASIN INF. AND EFF. CONDUIT STOP PLANK STRUCTURE


2 0 2 4 6 8 10 Ft

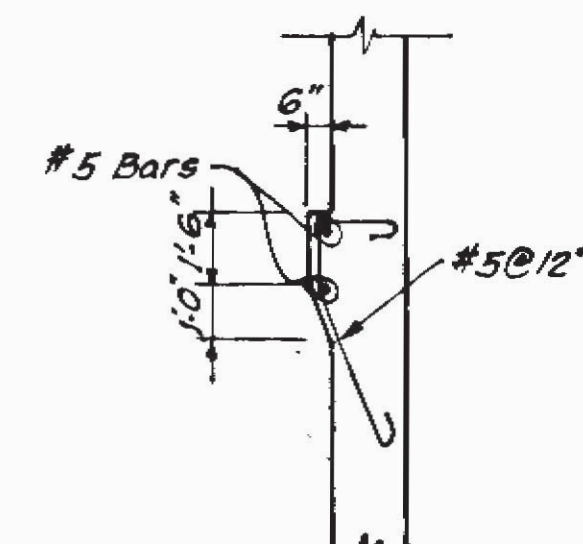

SECTION $\frac{C}{S-10}$


2 0 2 4 6 8 10

TYPICAL REACTION BASIN N^o2
WEST WALL BRACKET

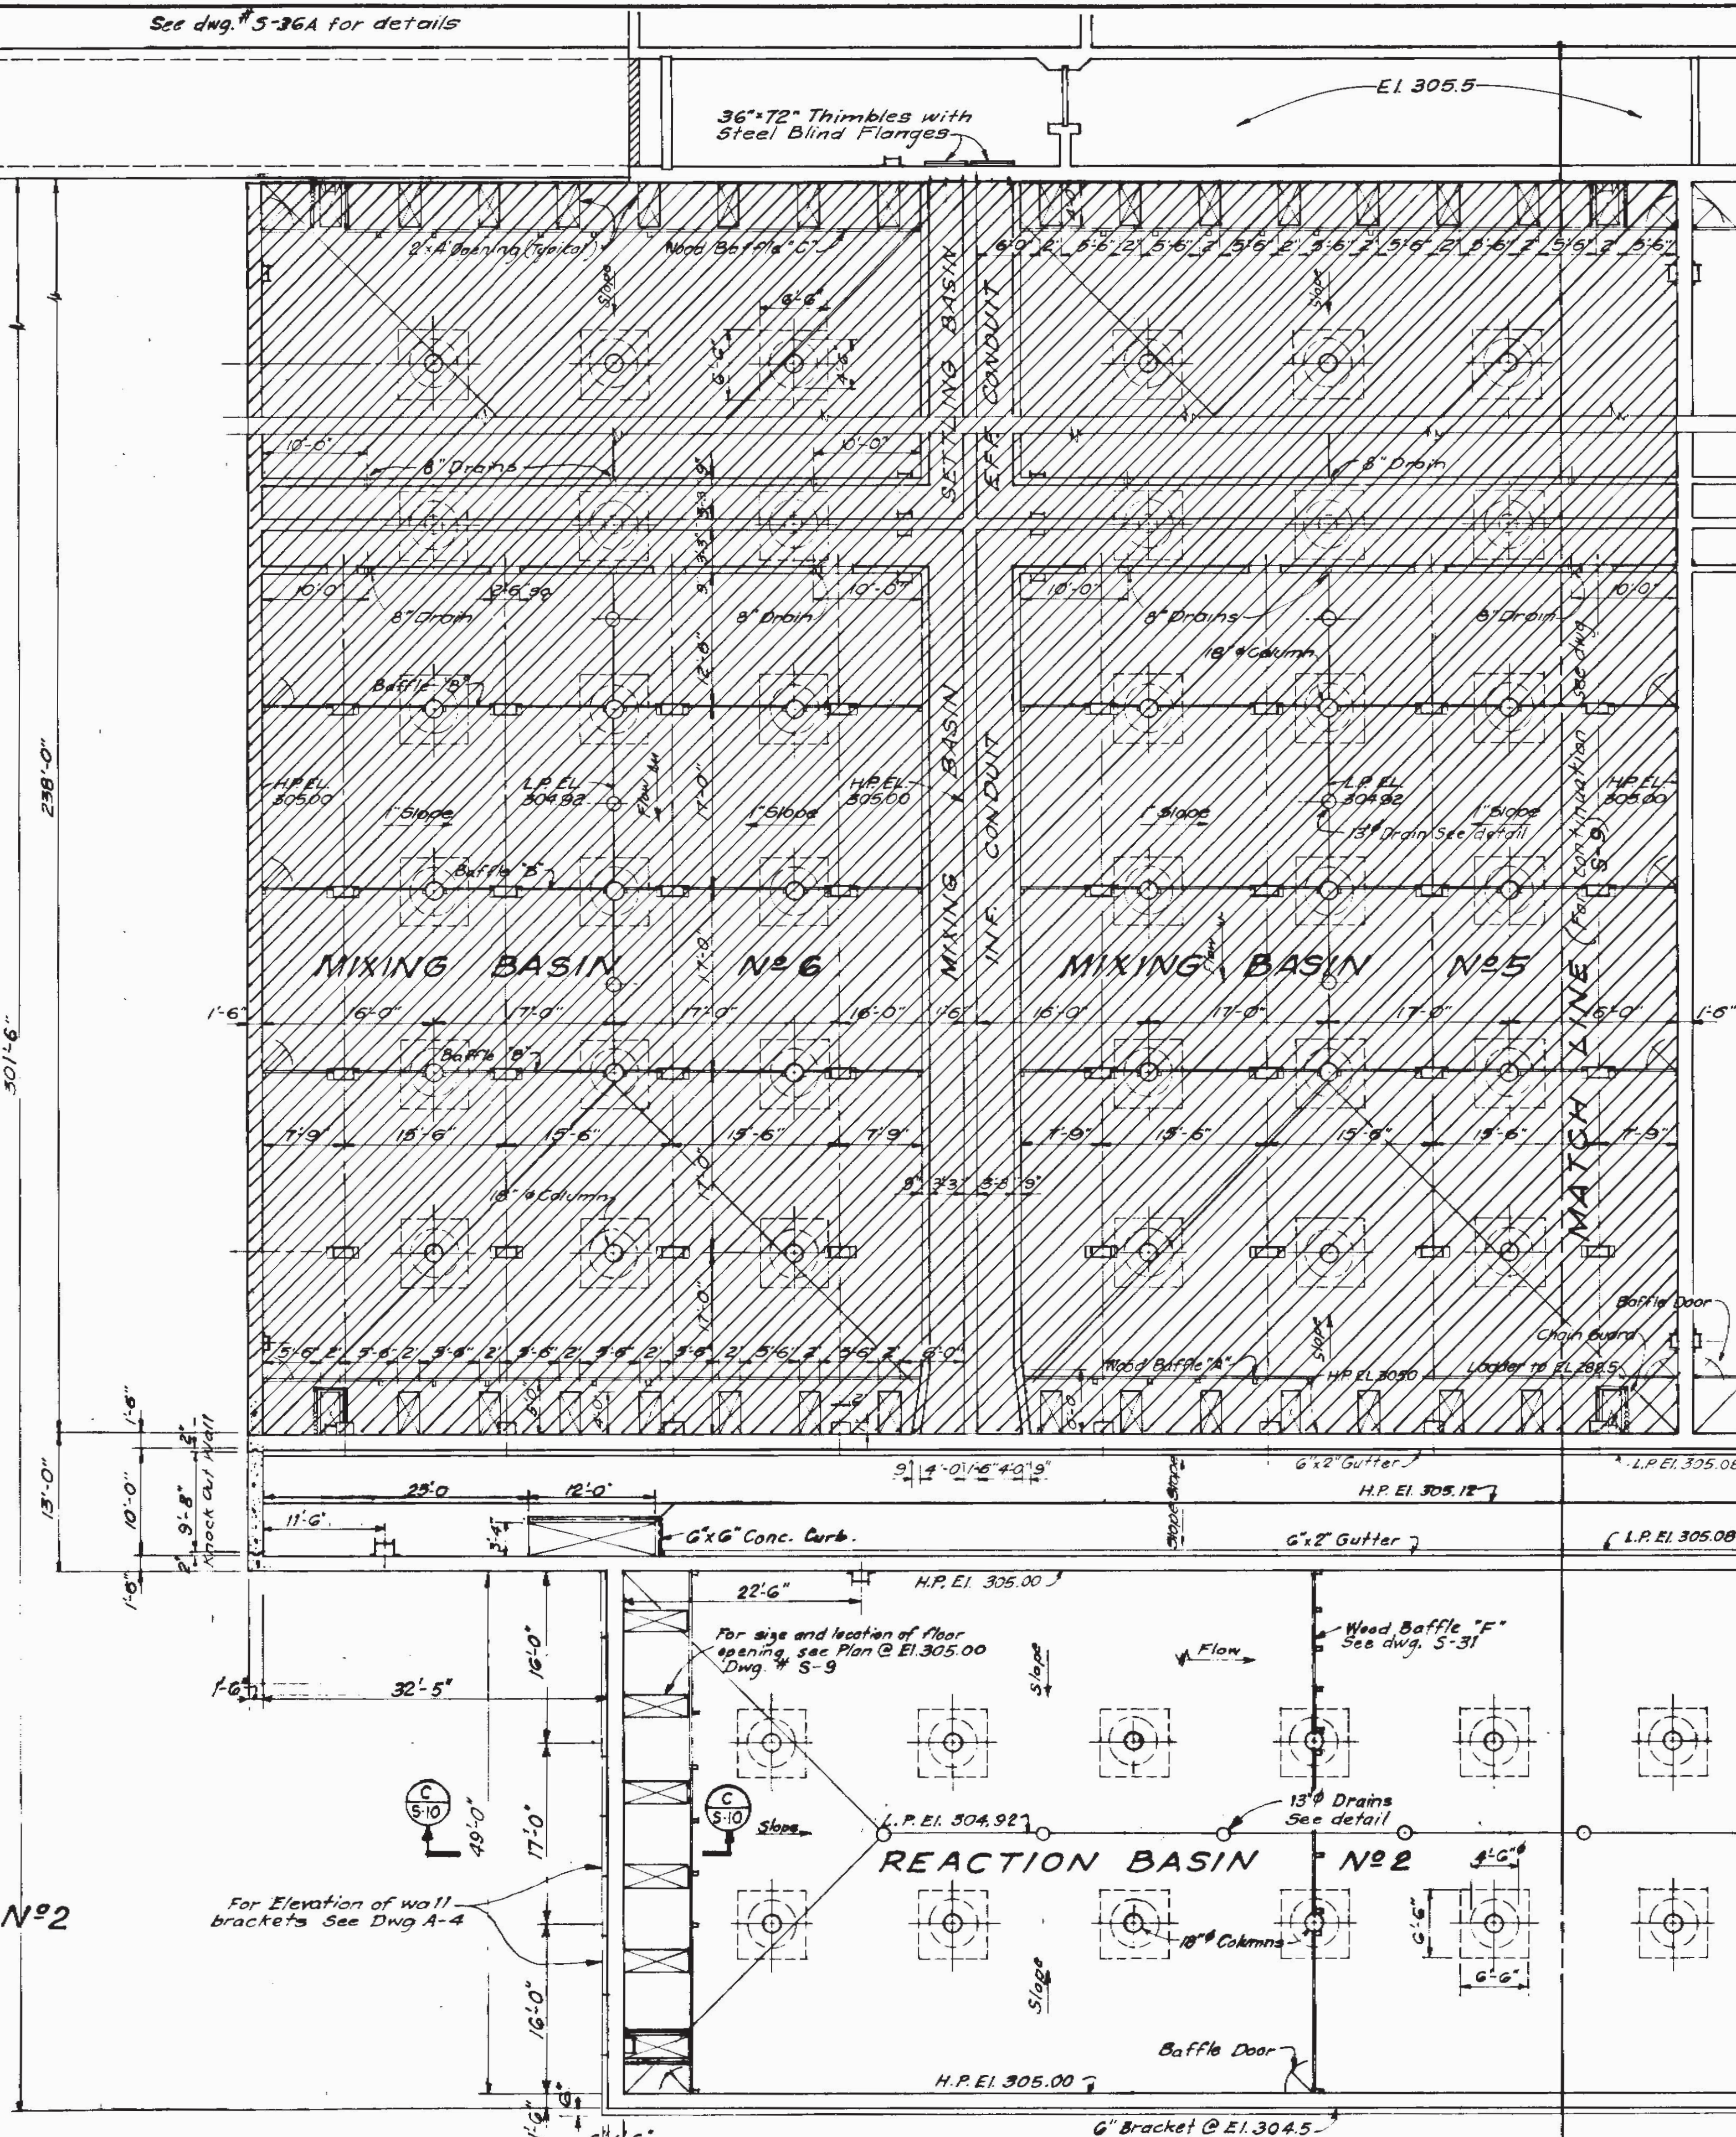

SECTIONAL PLAN - BASINS & CHEMICAL BLDG.

DRAWING OF RECORD
DATE: 11 19 67

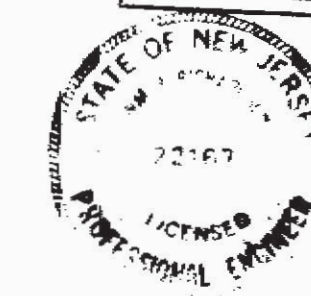










WANAQUE RESERVOIR
WATER TREATMENT PLANT
SECTIONAL PLAN
BASINS

NORTH JERSEY DISTRICT
WATER SUPPLY COMMISSION
WANAQUE, NEW JERSEY

ALVORD, BURDICK & HOWSON
ENGINEERS CHICAGO
1976

5 0 5 10 15 20 25 Ft

24

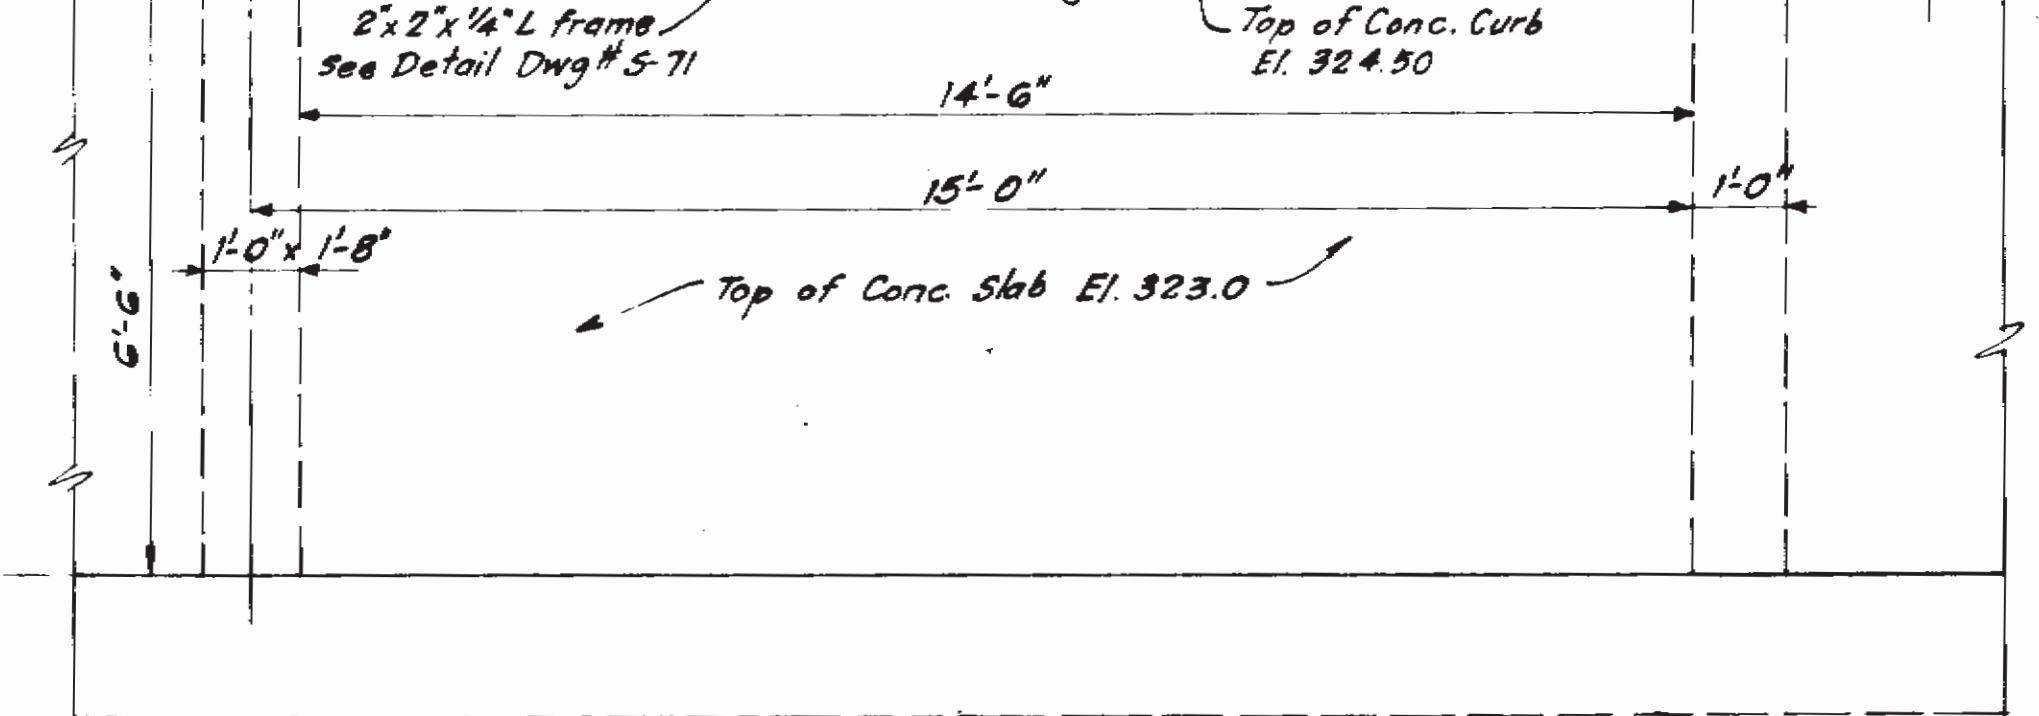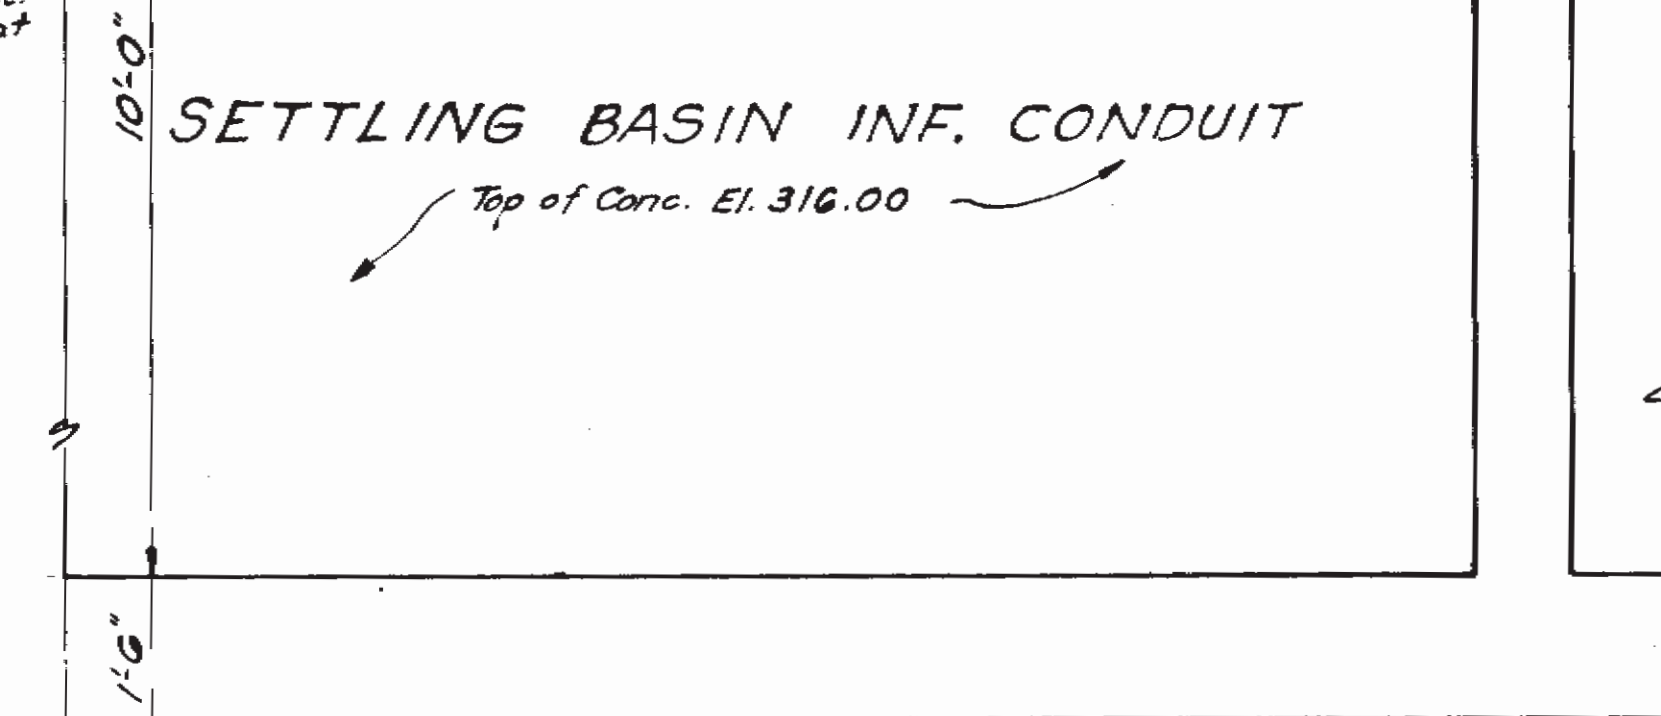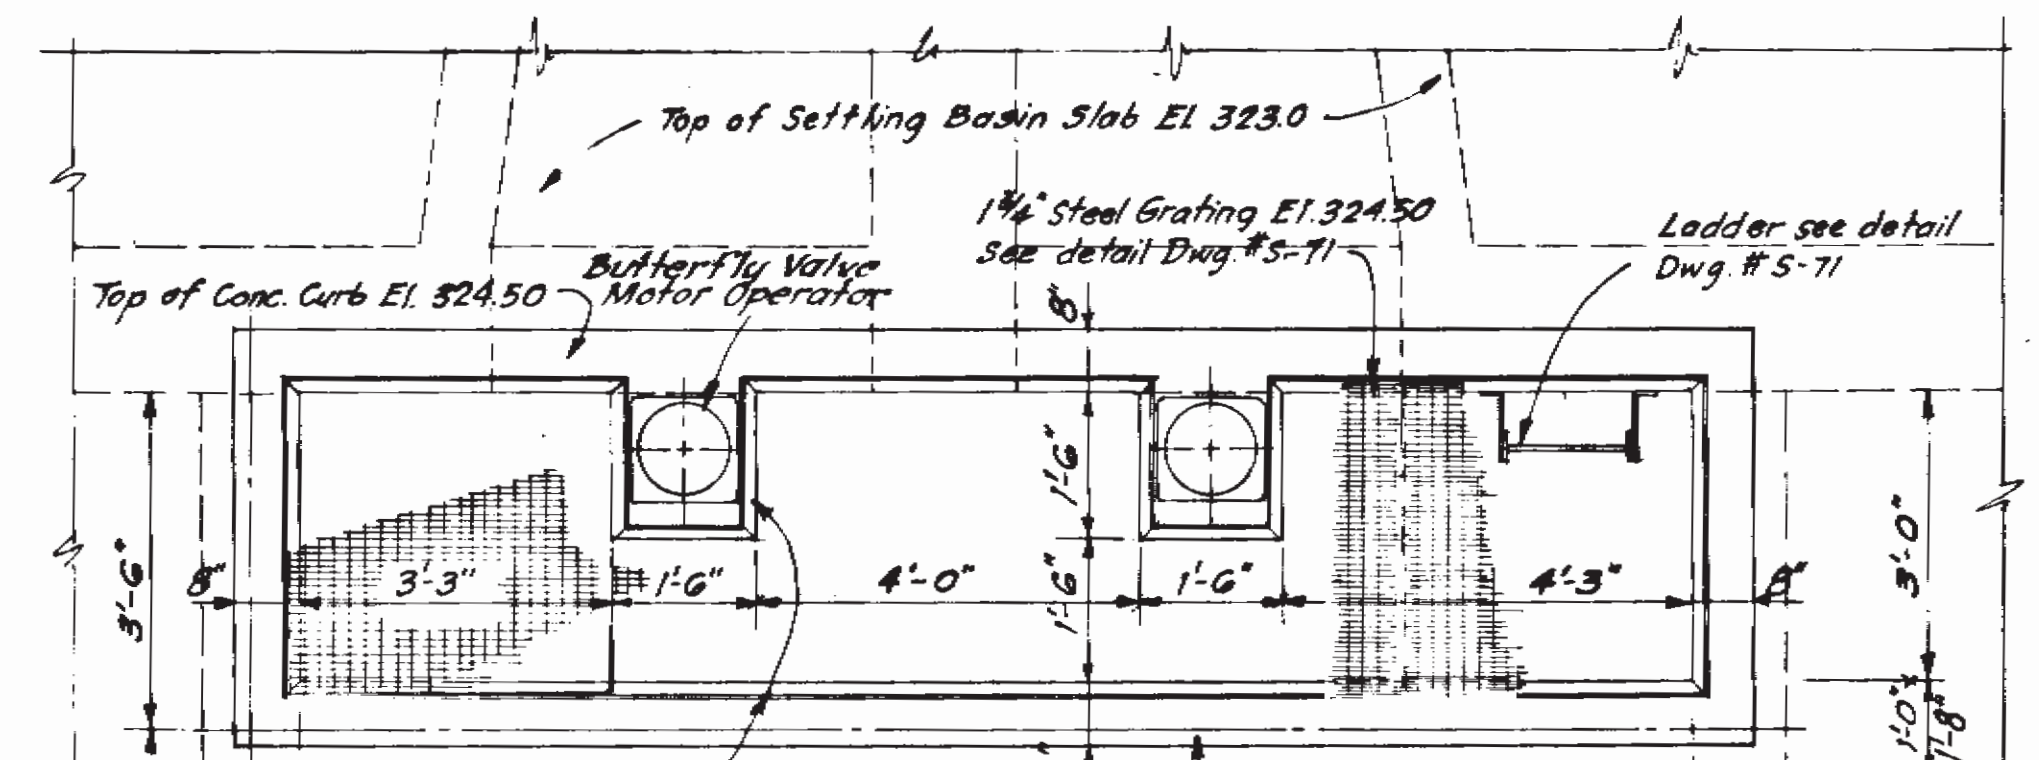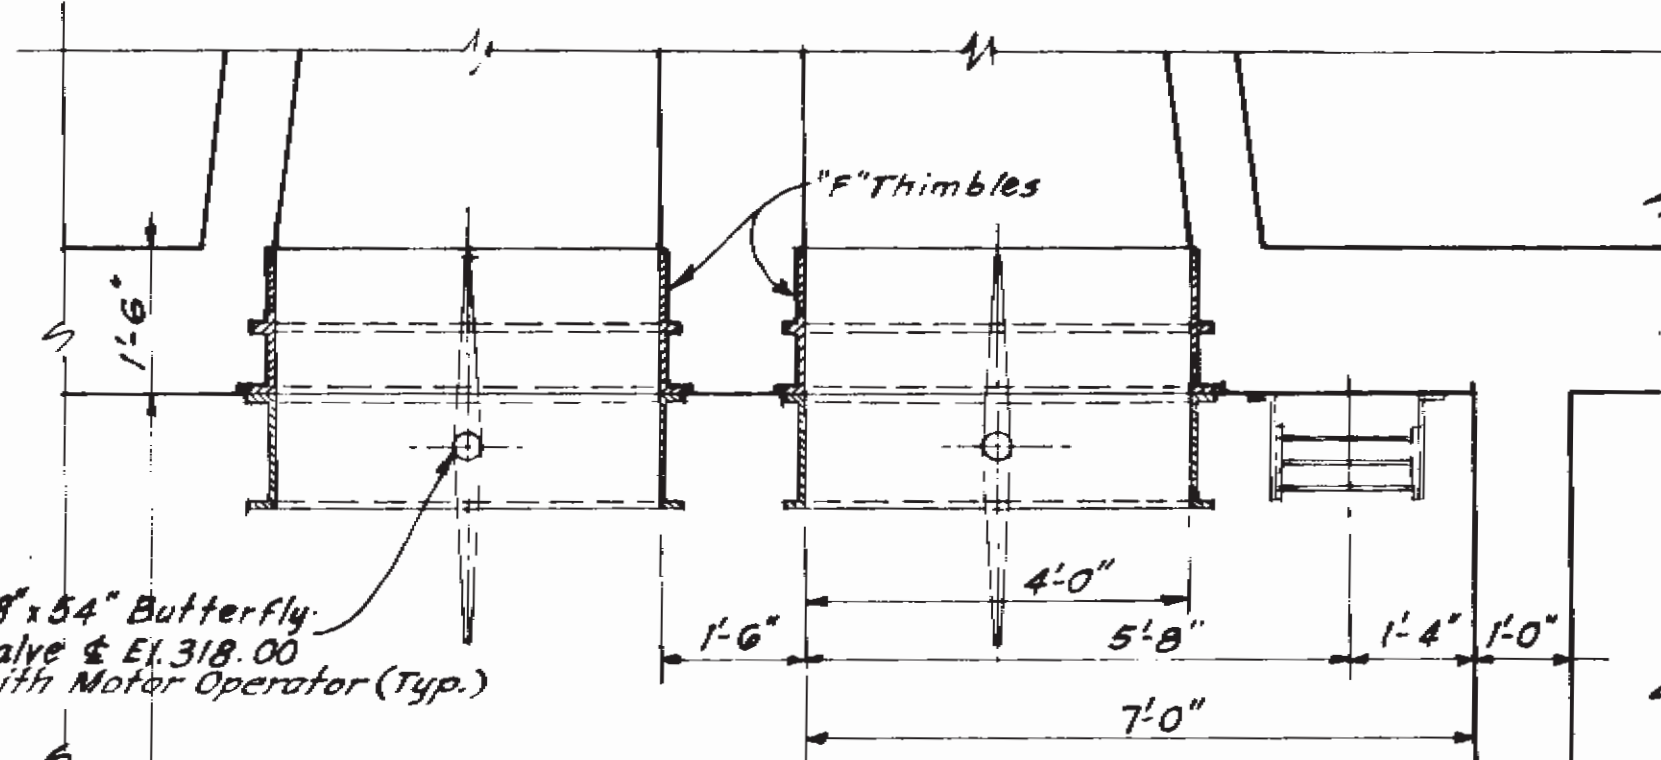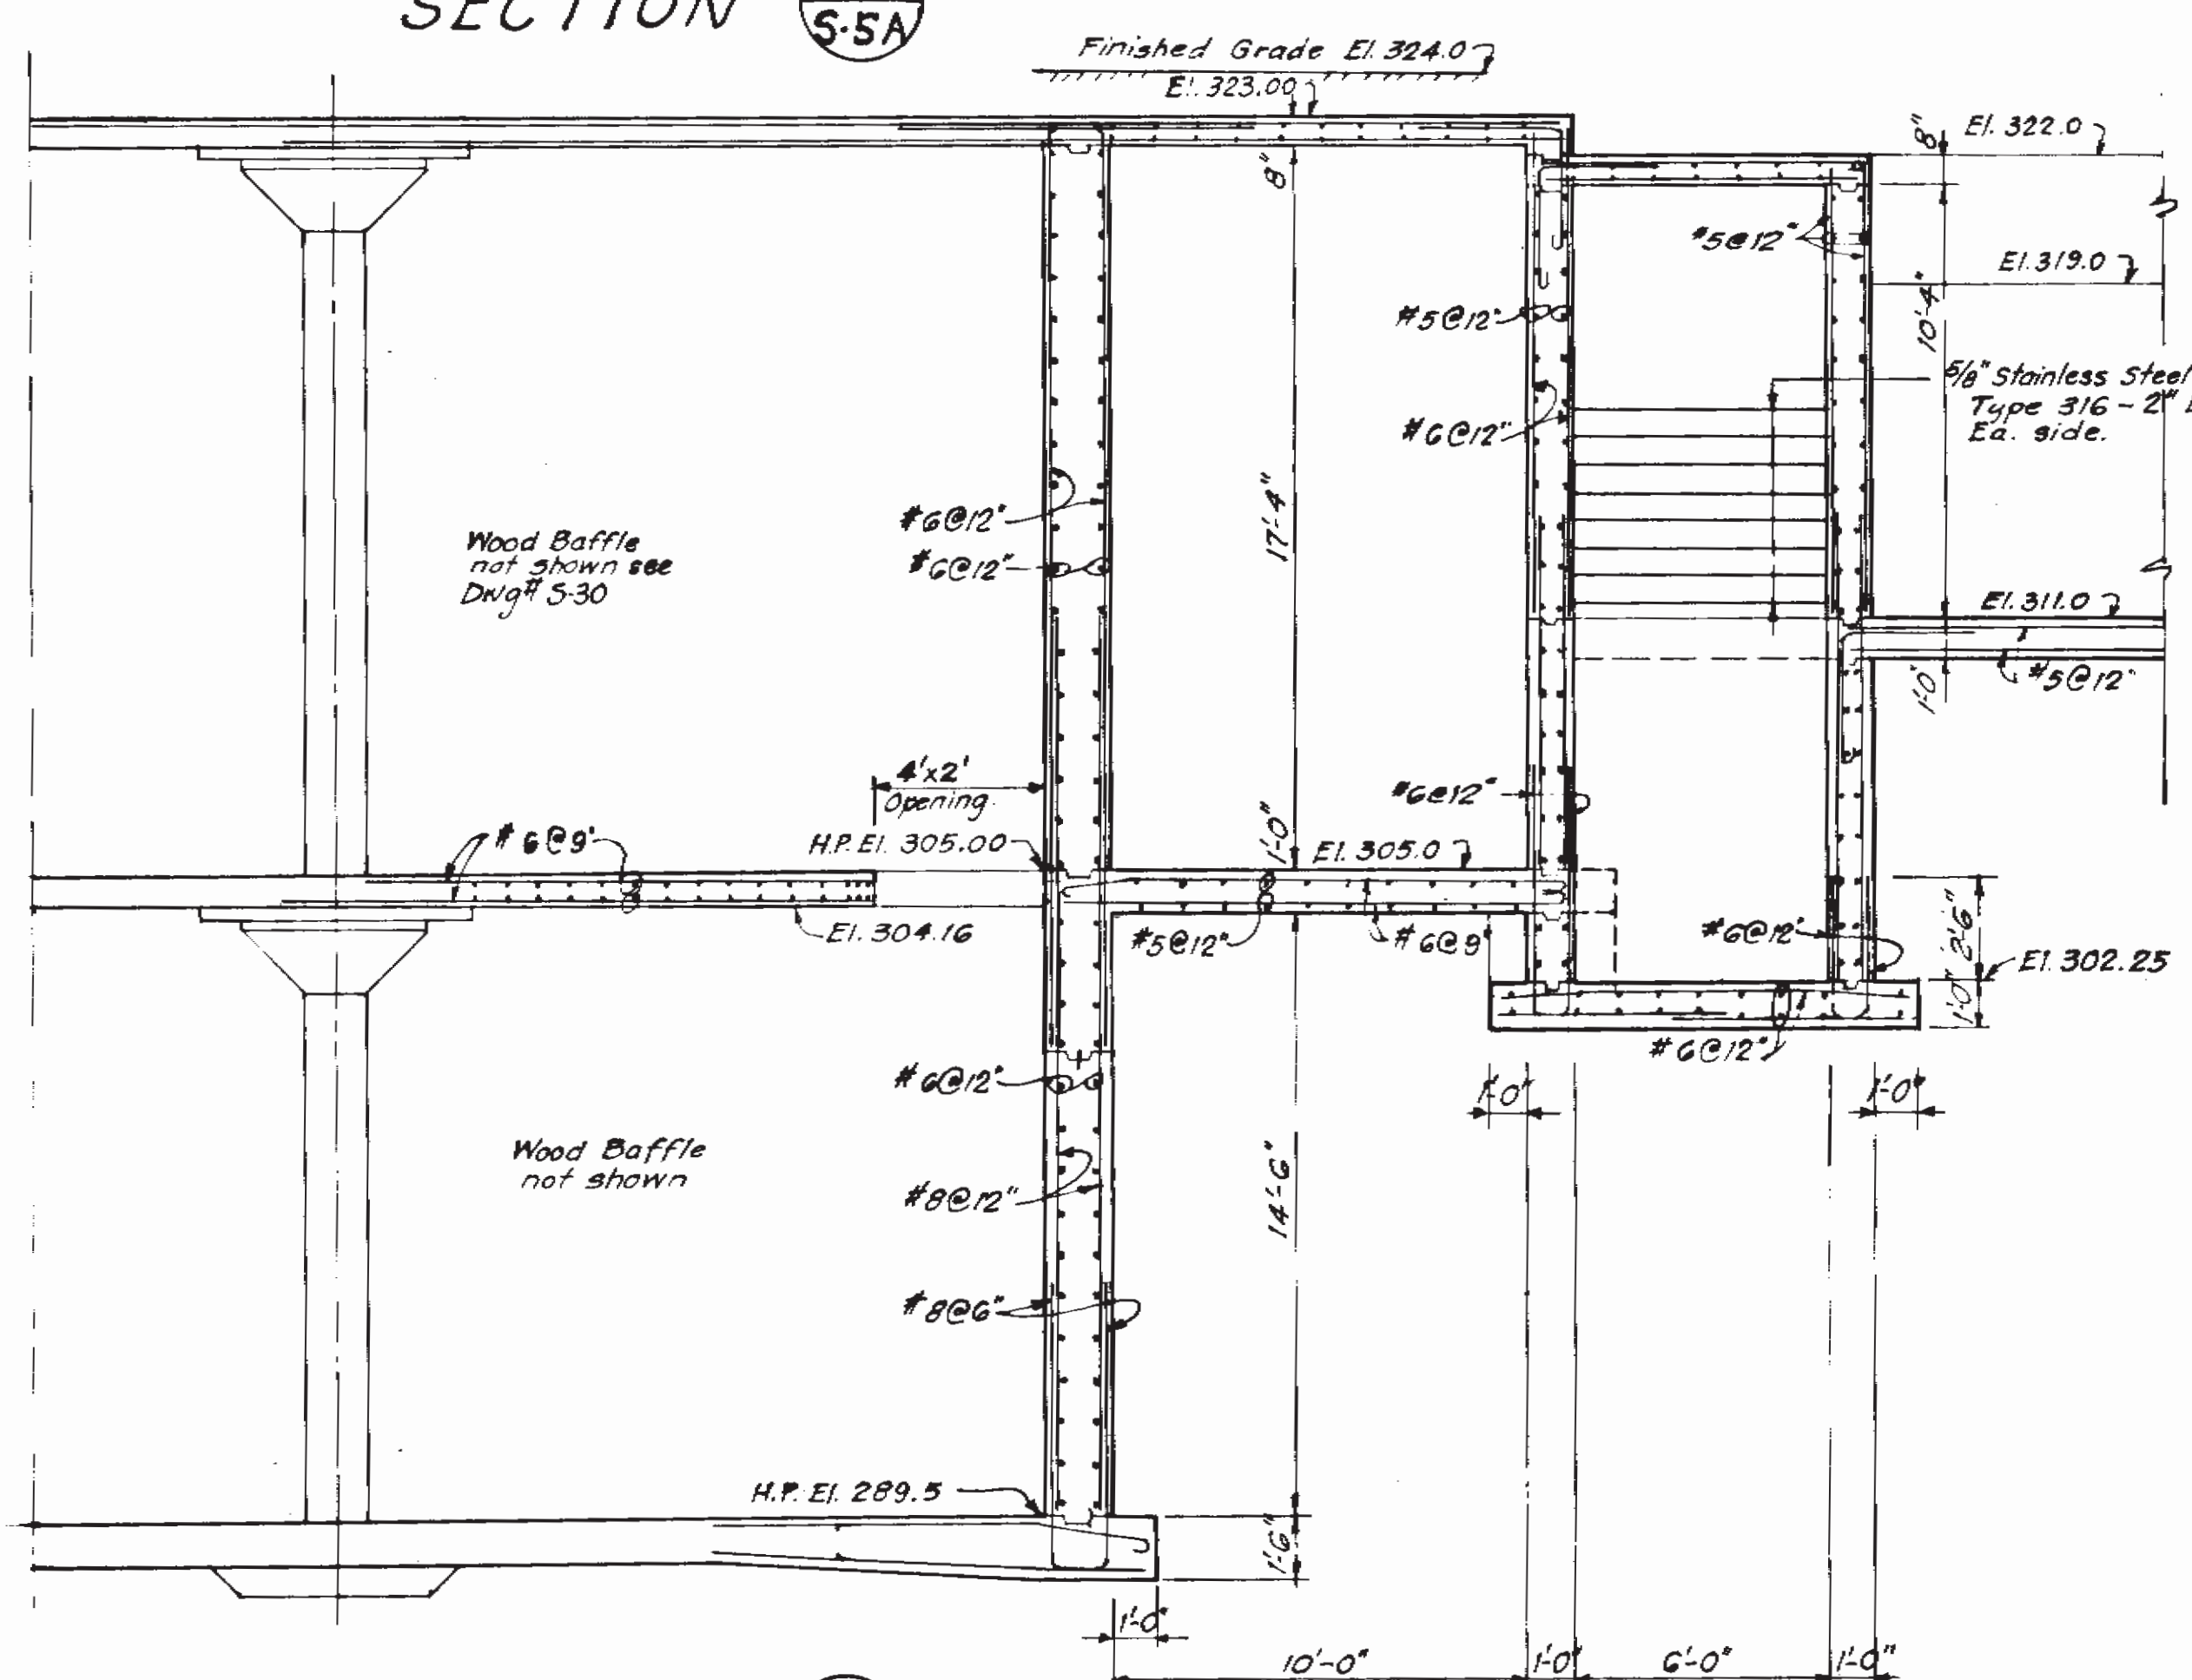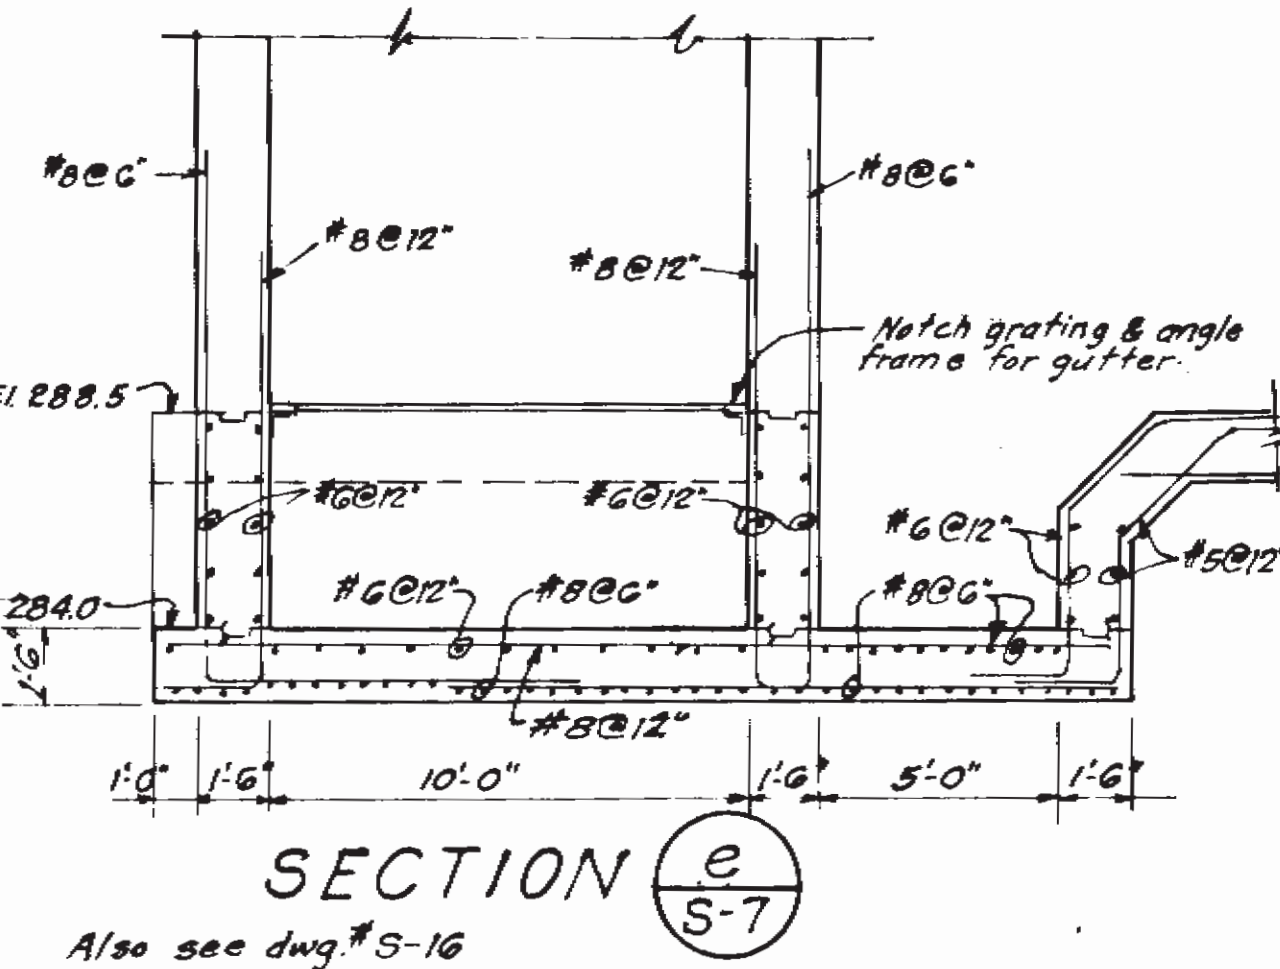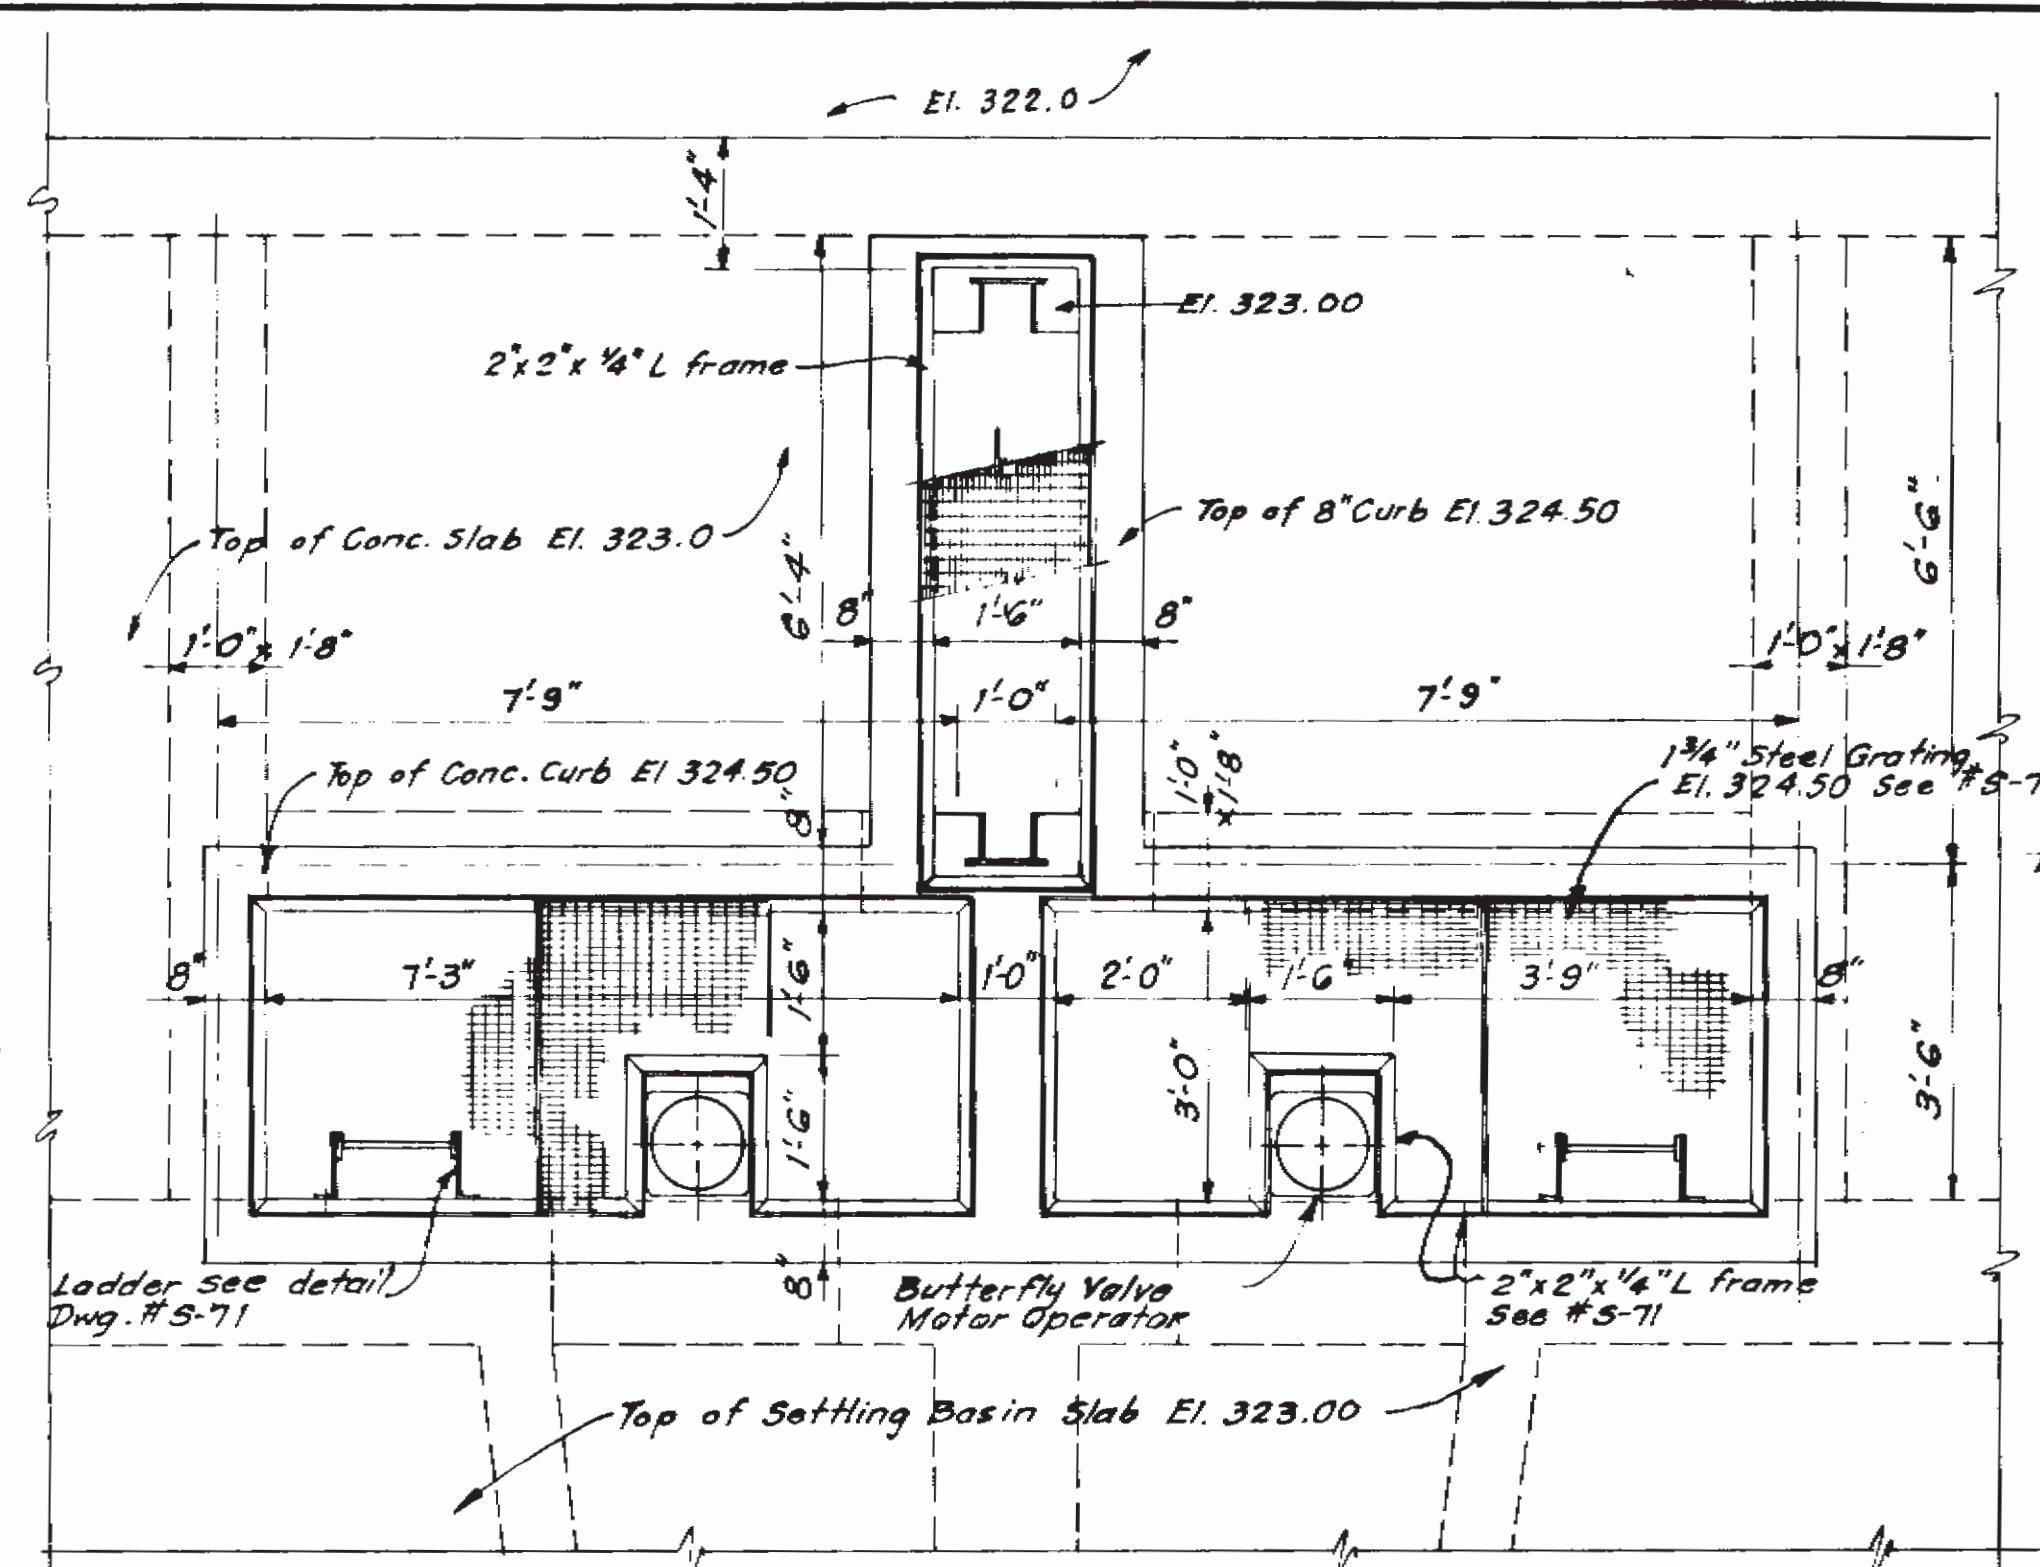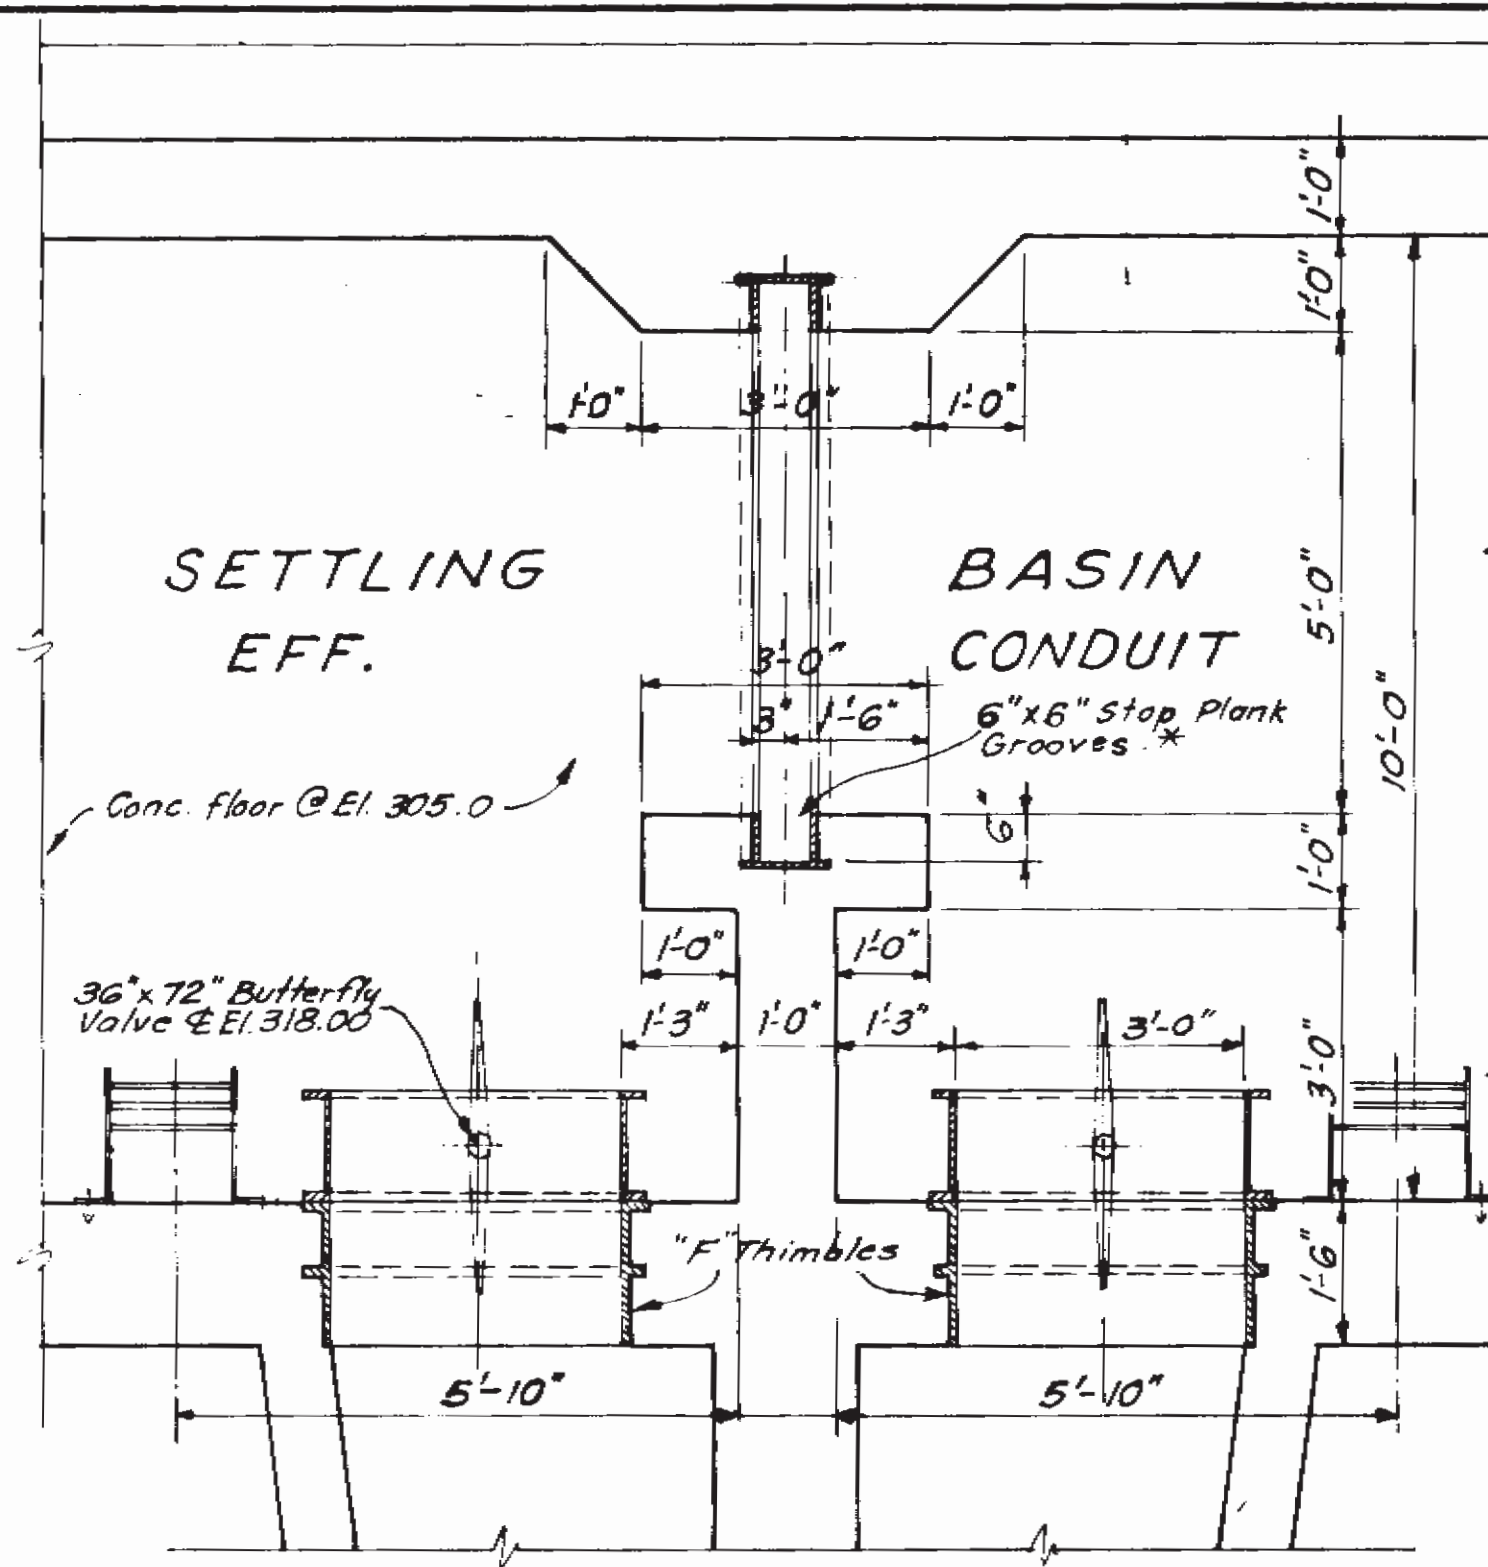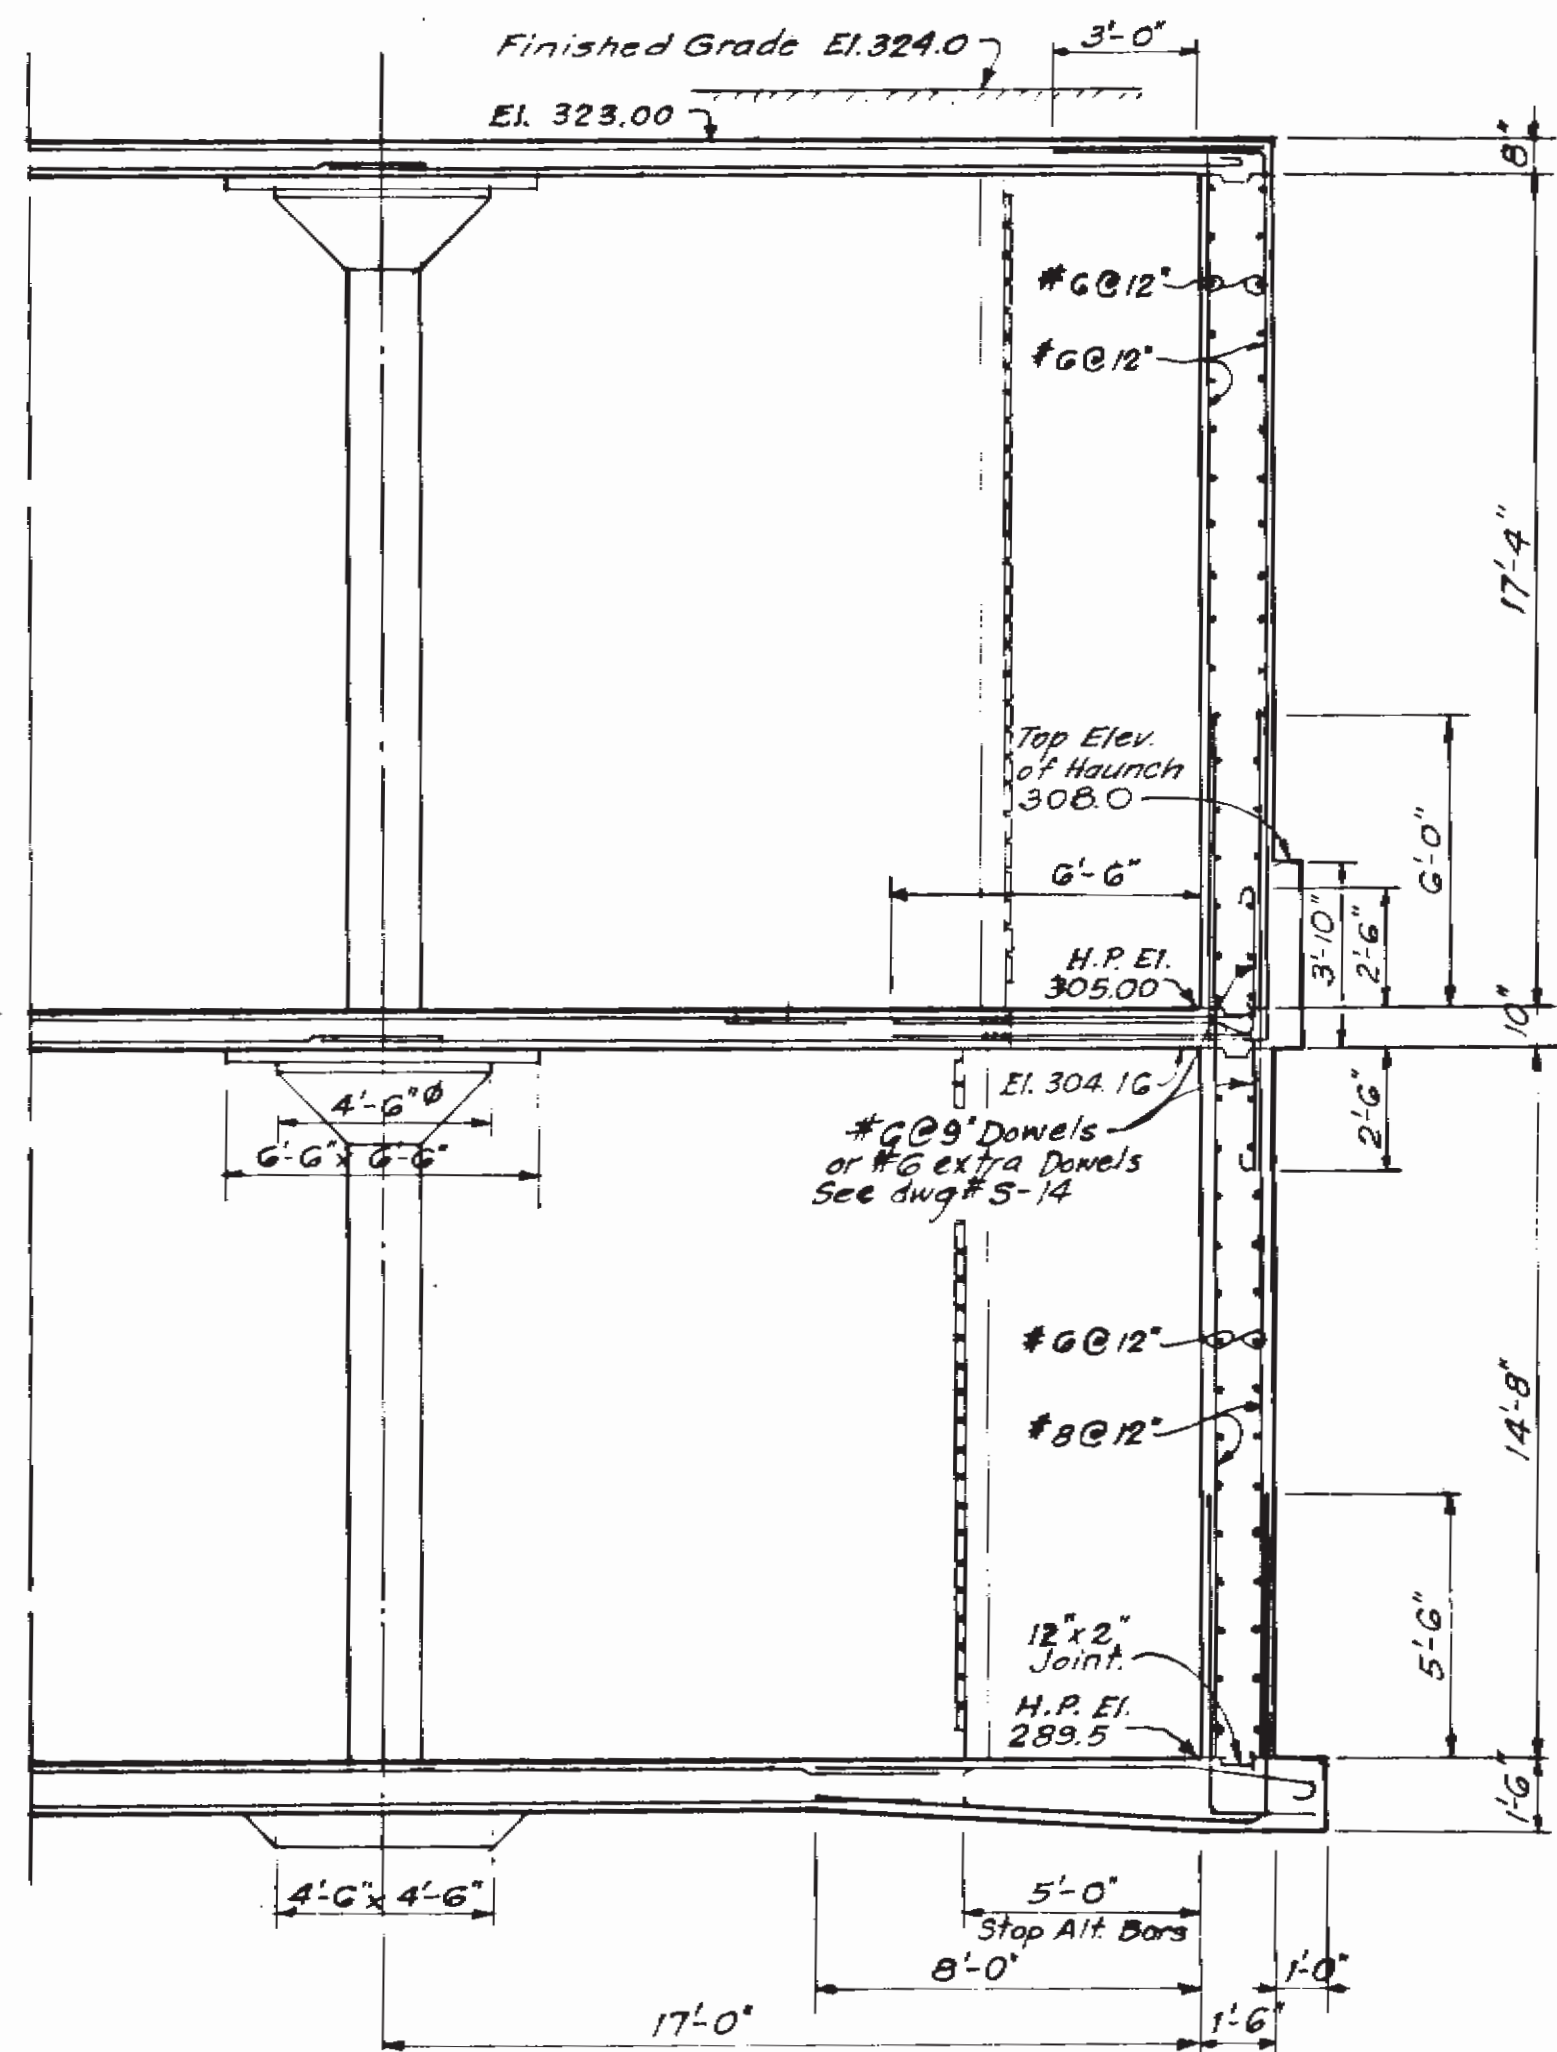

SECTIONAL PLAN
BASIN INF. VALVES AND ACCESS STRUCTURE

TOP PLAN
BASIN INF. VALVES AND ACCESS STRUCTURE

DRAWING OF RECORD
DATE: NOV 19 1976

S22

WANAQUE RESERVOIR
WATER TREATMENT PLANT
SECTIONS & DETAILS
BASINS


NORTH JERSEY DISTRICT
WATER SUPPLY COMMISSION
WANAQUE, NEW JERSEY


ALVORD, BURDICK & HOWSON
ENGINEERS CHICAGO
1976




2 0 2 4 6 8 10 FT.

1 0 1 2 3 4 5

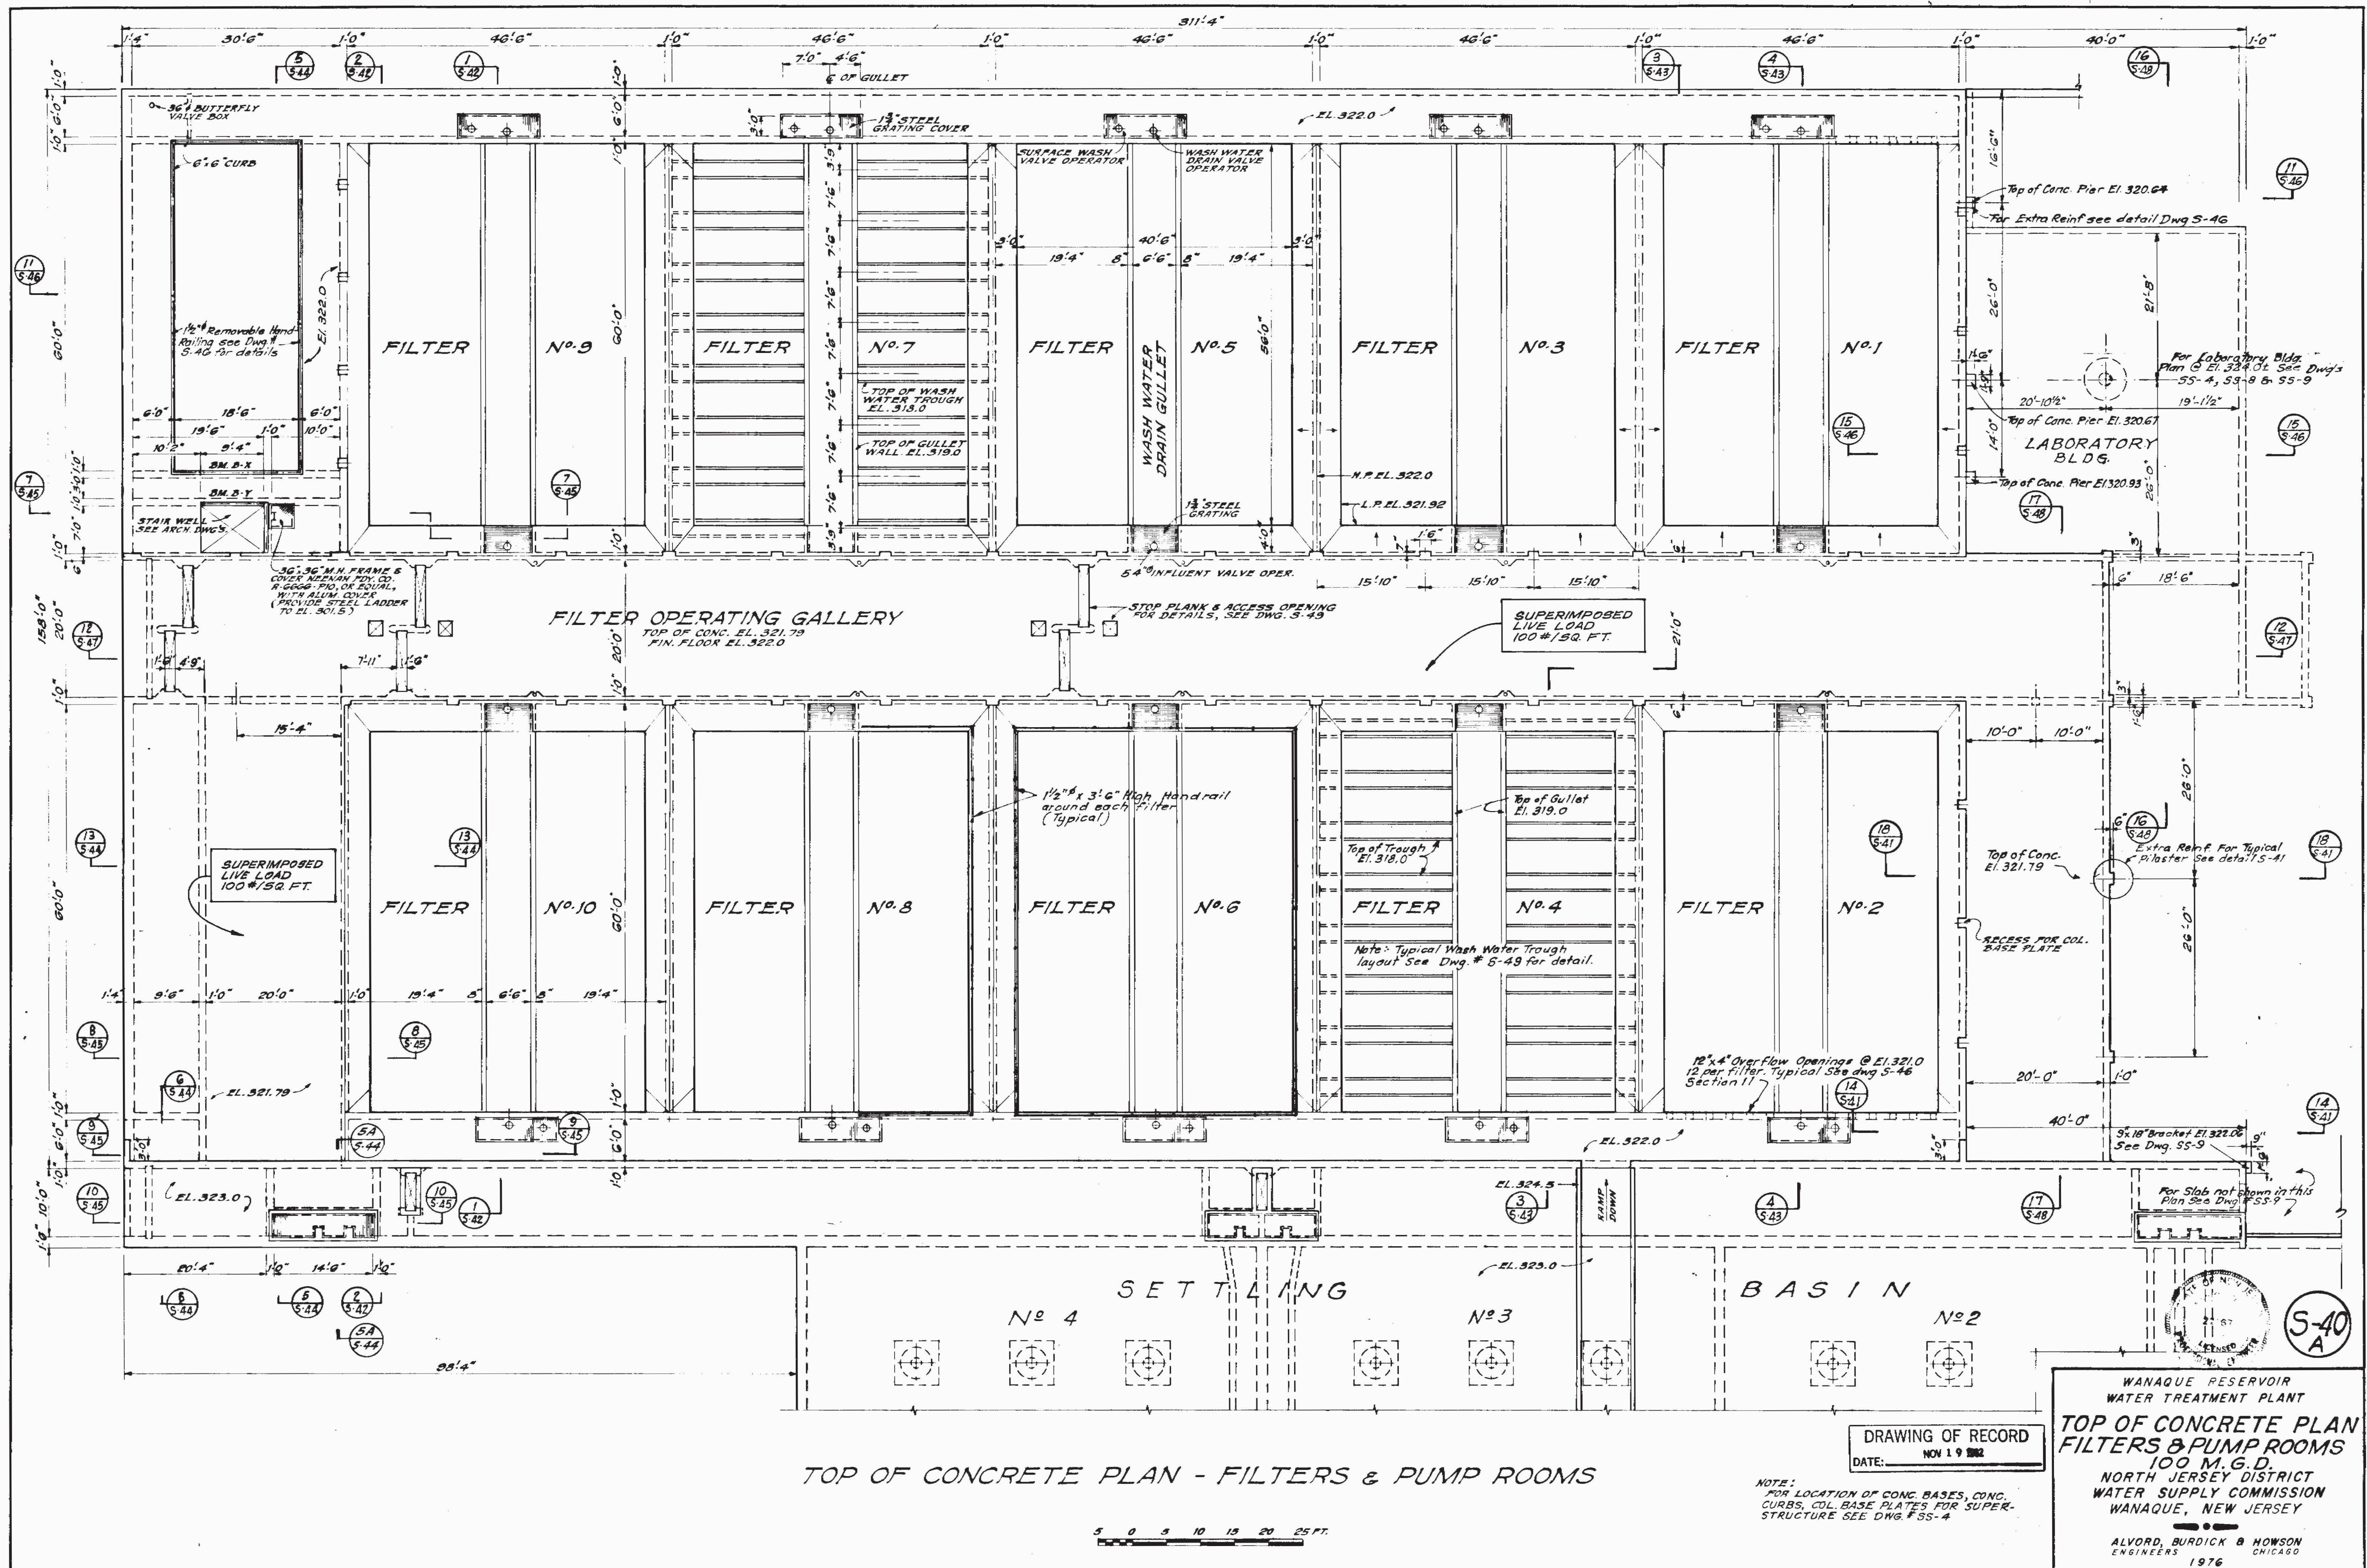


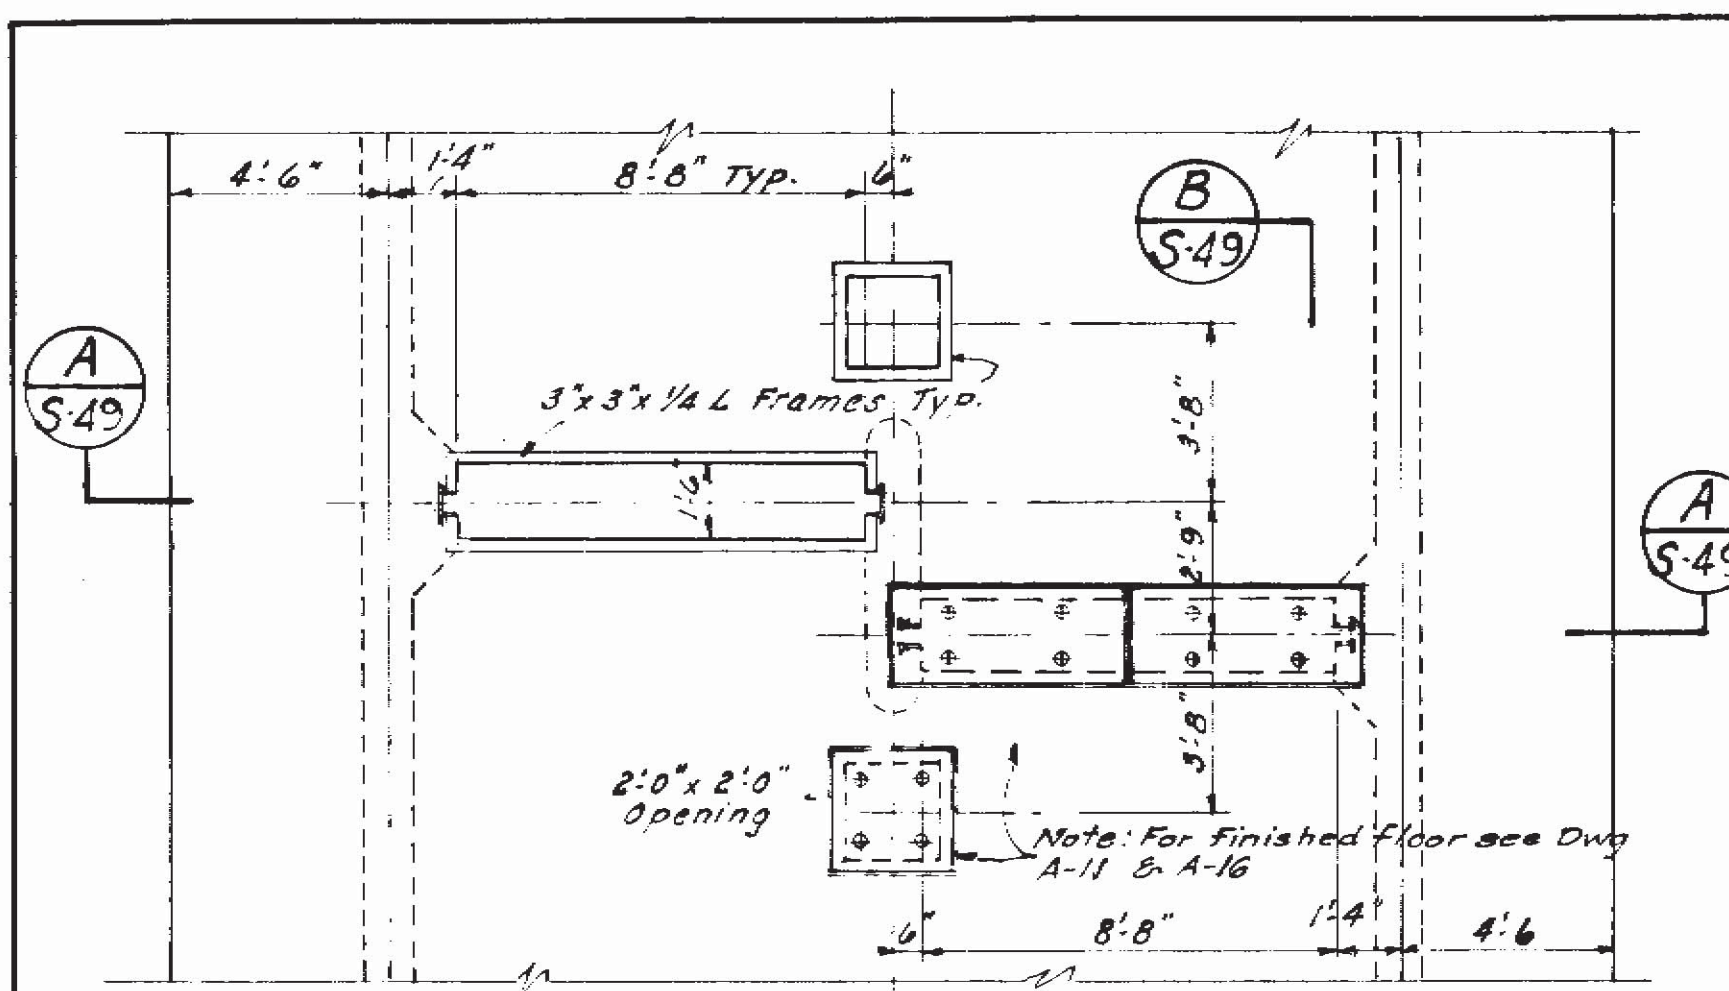


TOP OF CONCRETE PLAN

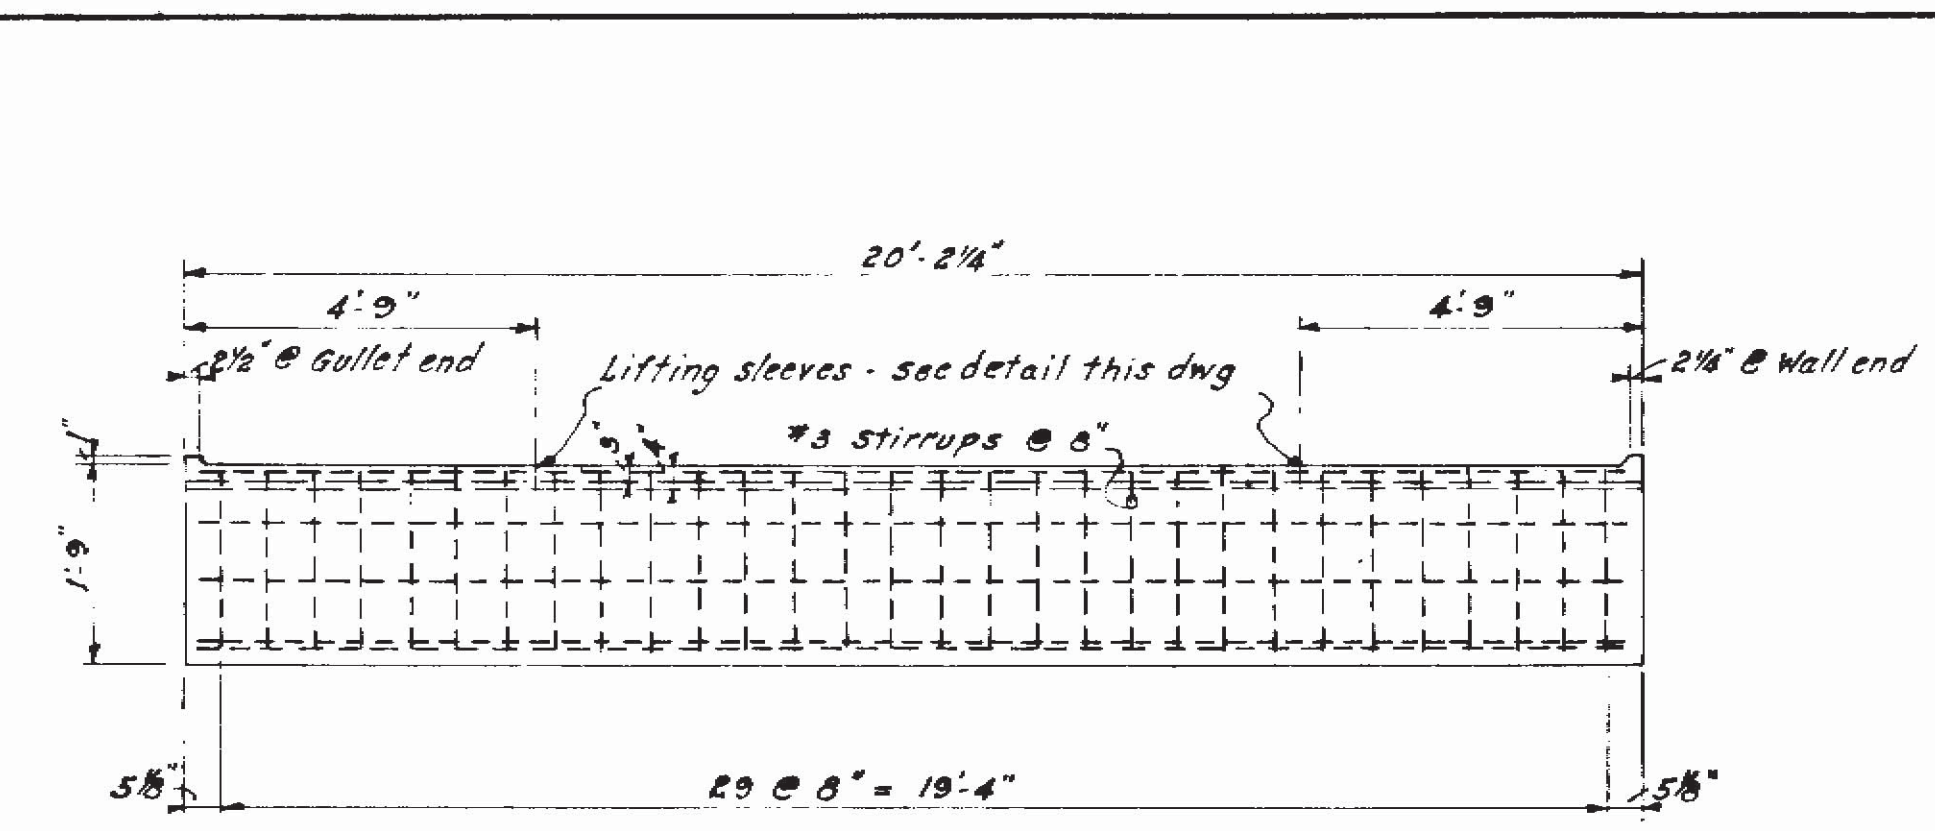


SIDE VIEW

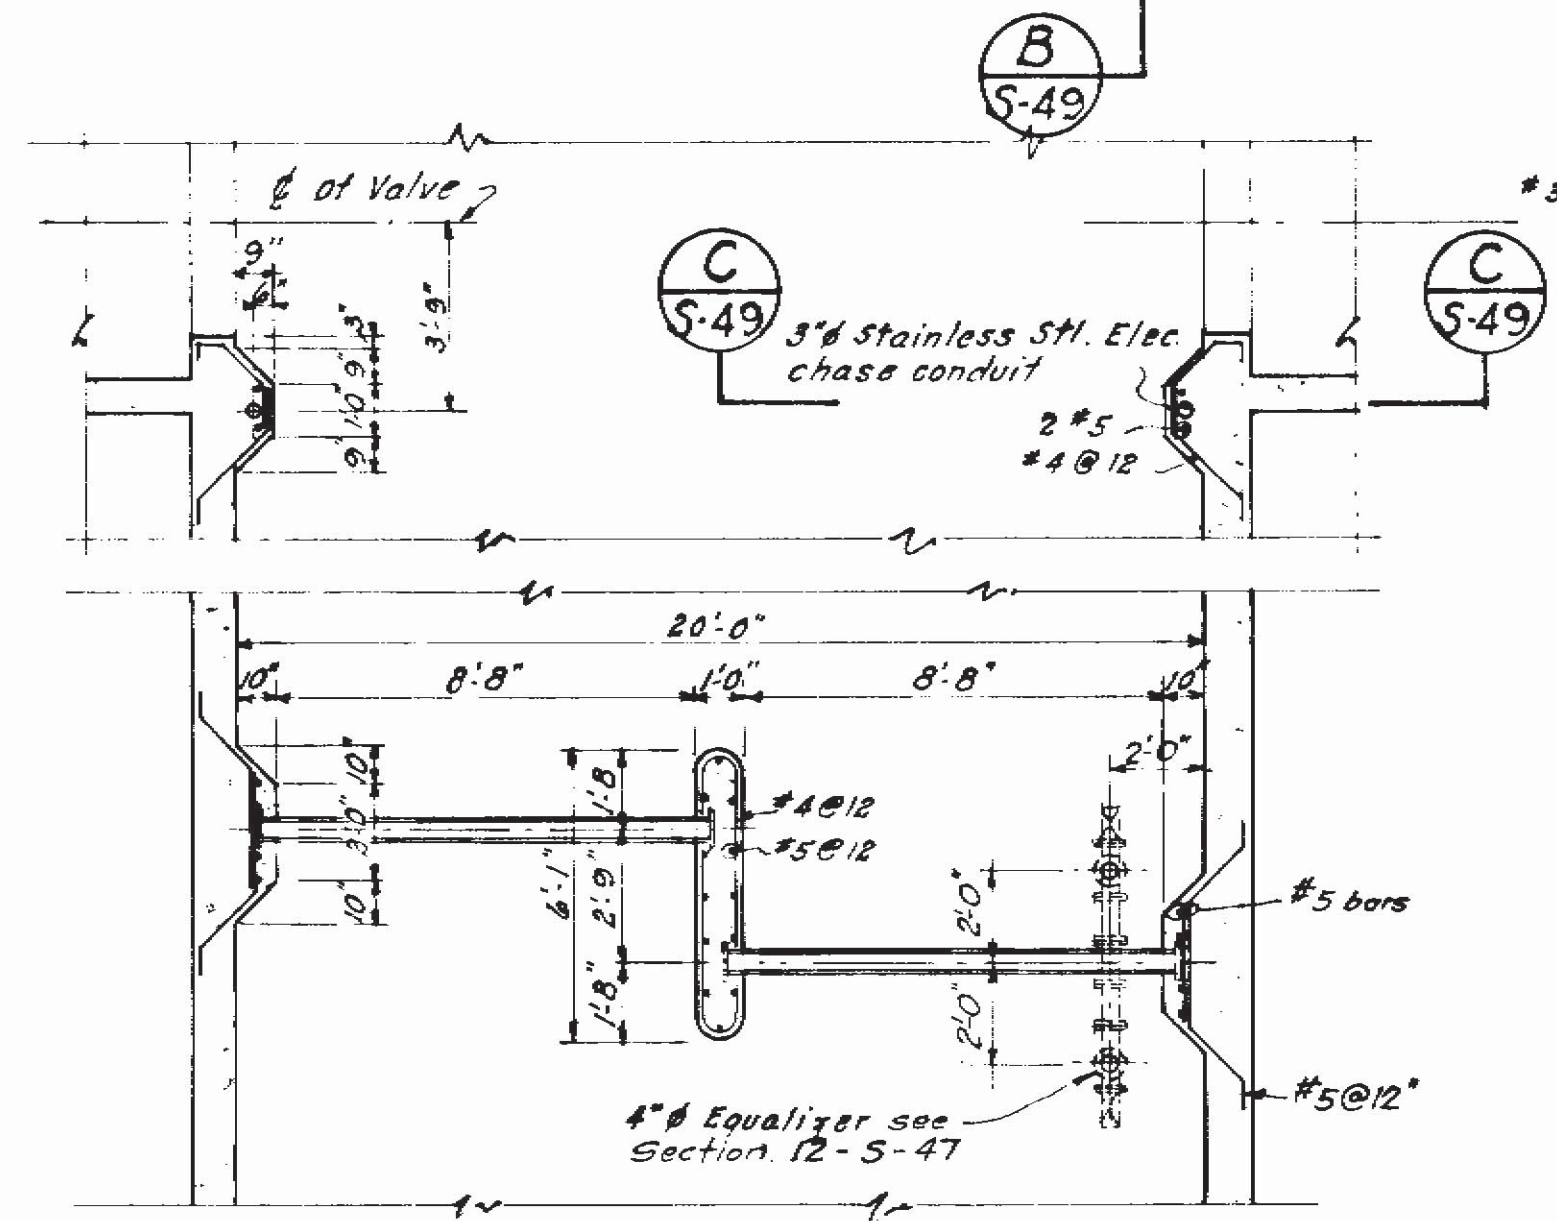


SECTIONAL PLAN

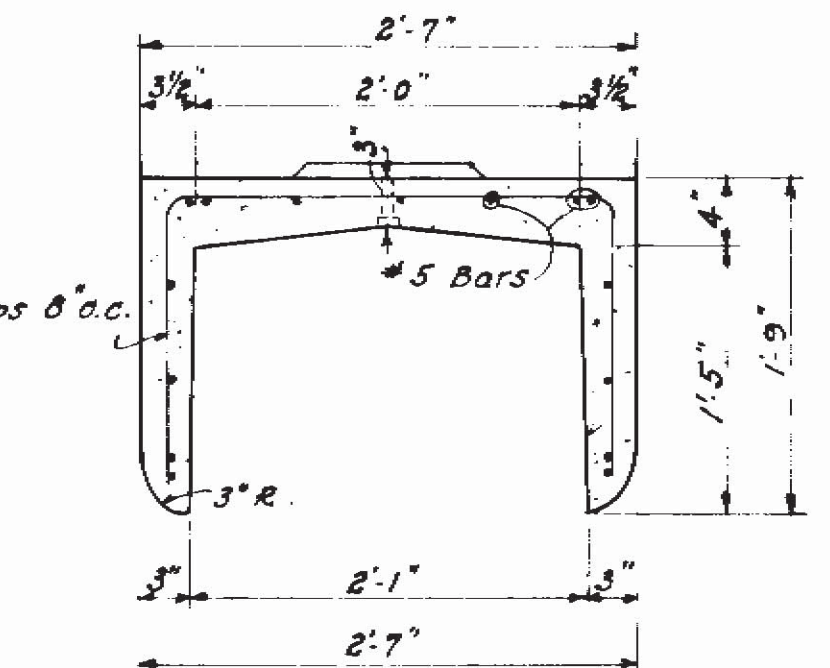


TYPICAL SECTION

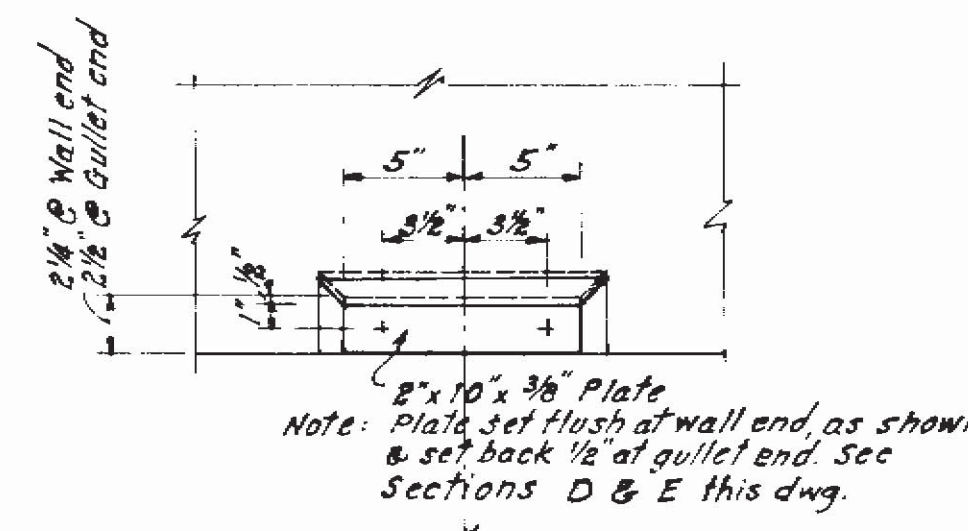


PLAN

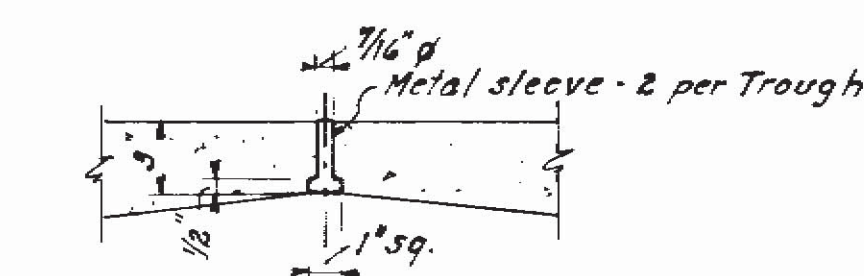


LIFTING DEVICE DETAIL

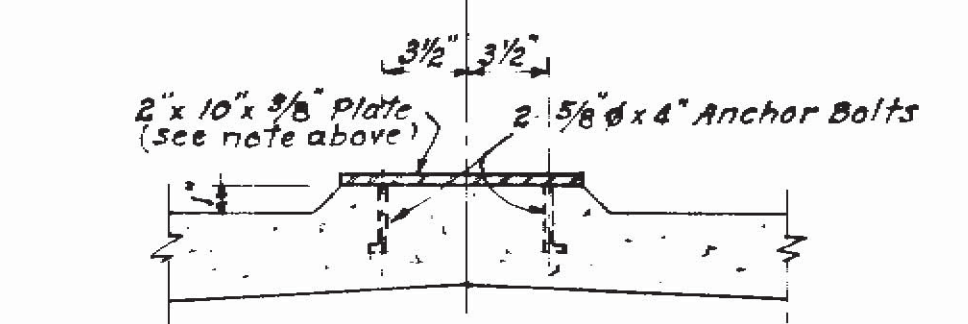


SECTION END SUPPORT DETAILS

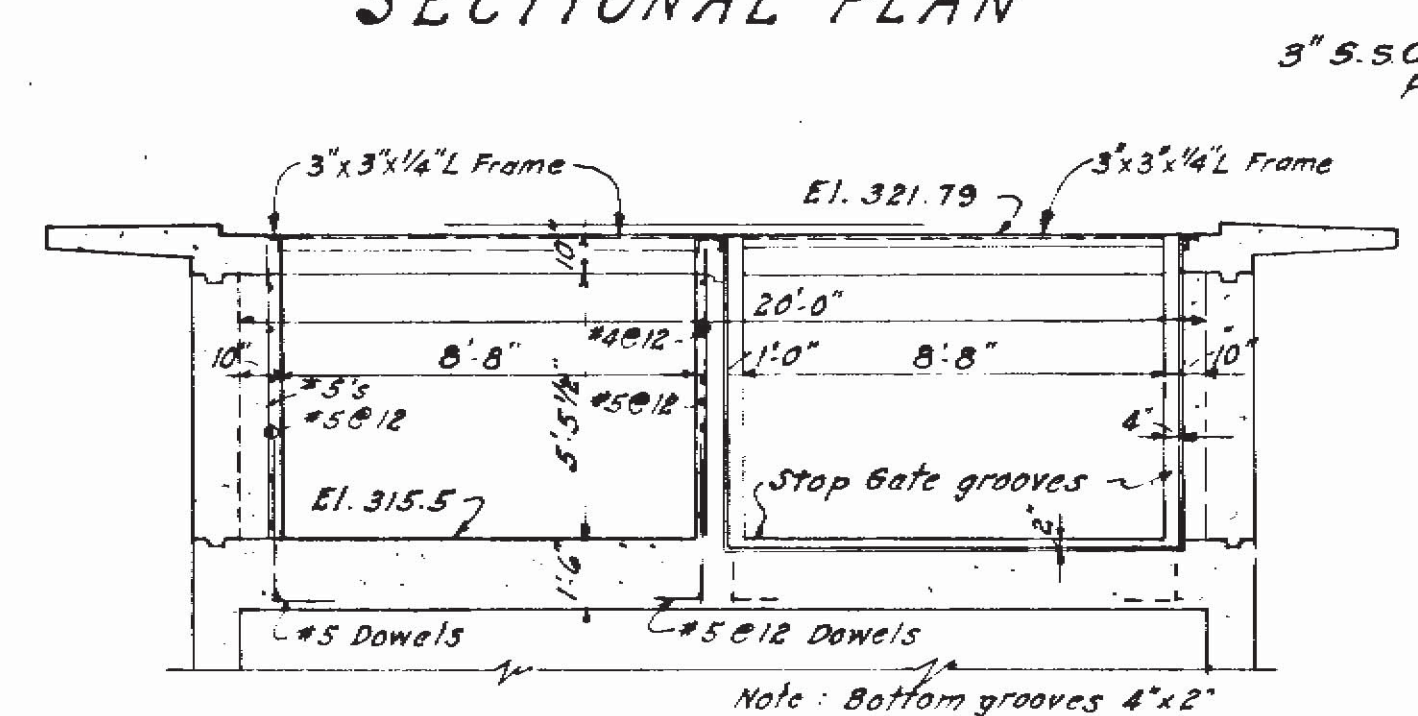

SECTION A

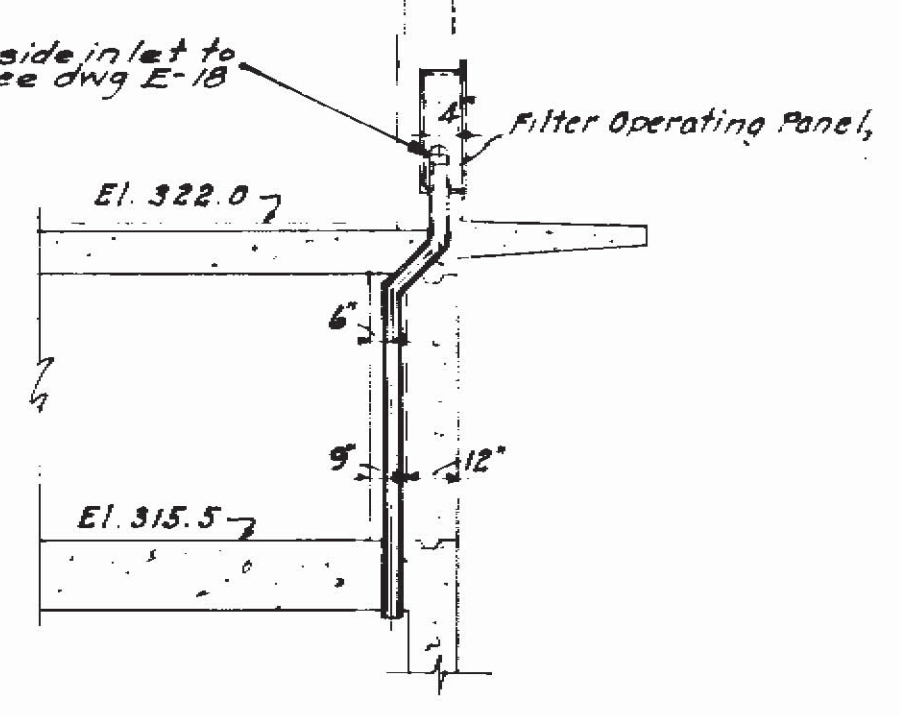


SECTION C

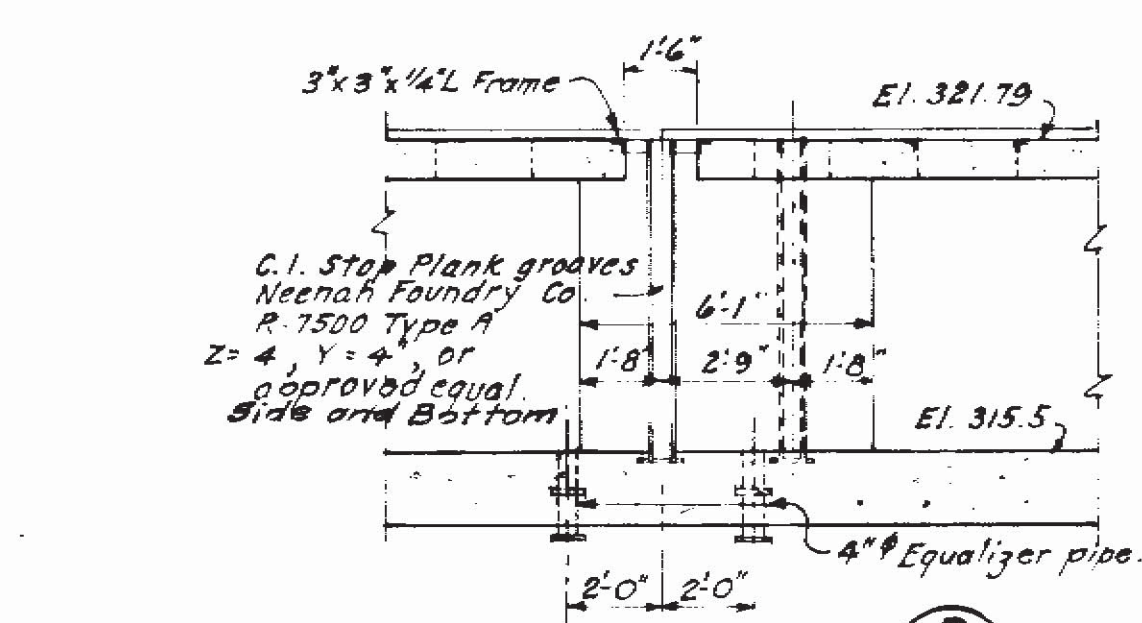


SECTION B

DETAILS OF FILTER INFLUENT CONDUIT GATE SUPPORT STRUCTURES & ELEC. CHASES


Note: For locations see dwg. #S-38

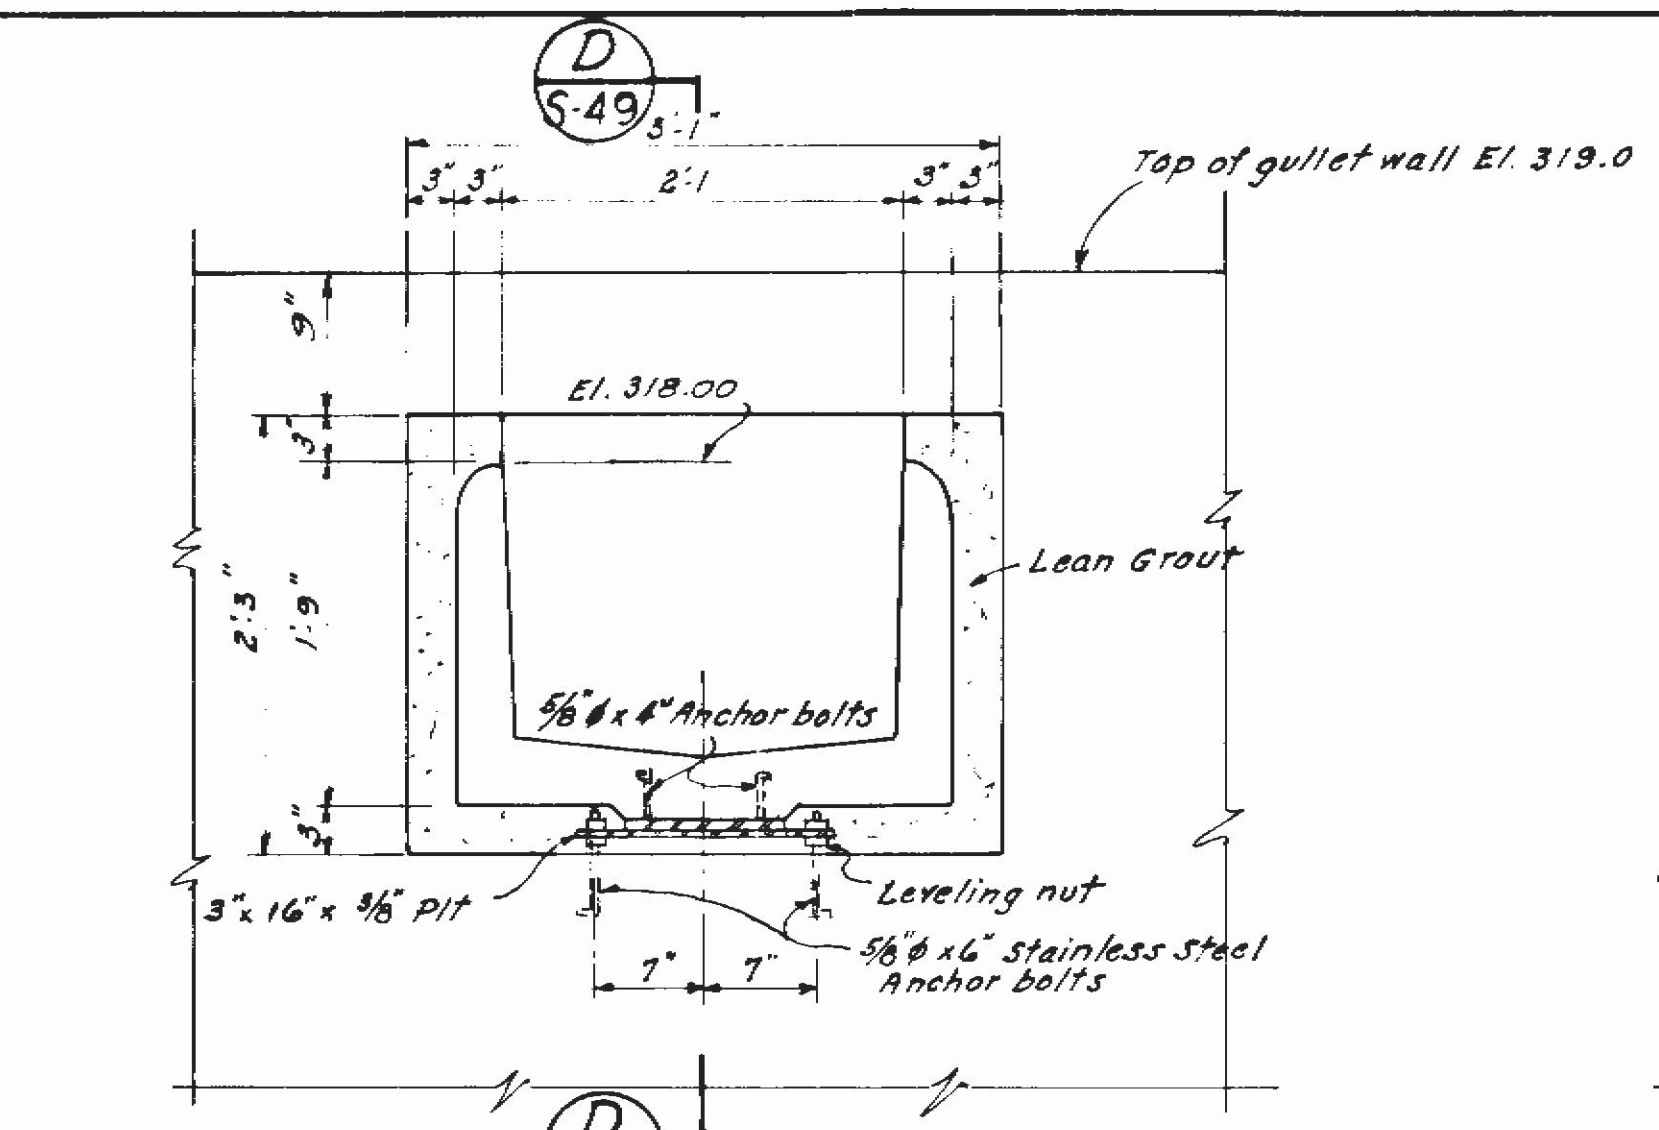

GULLET END

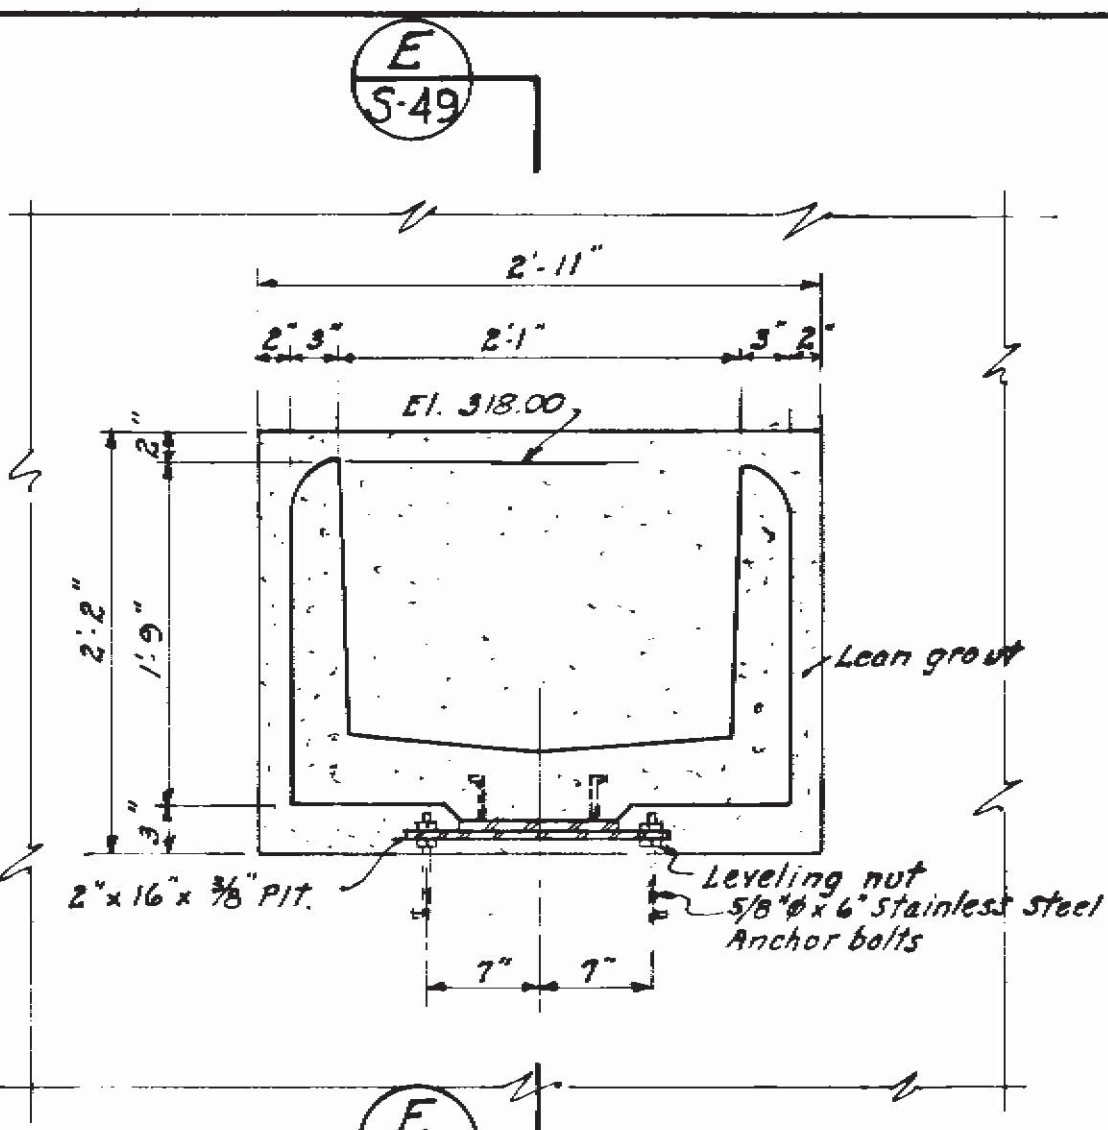


WALL END

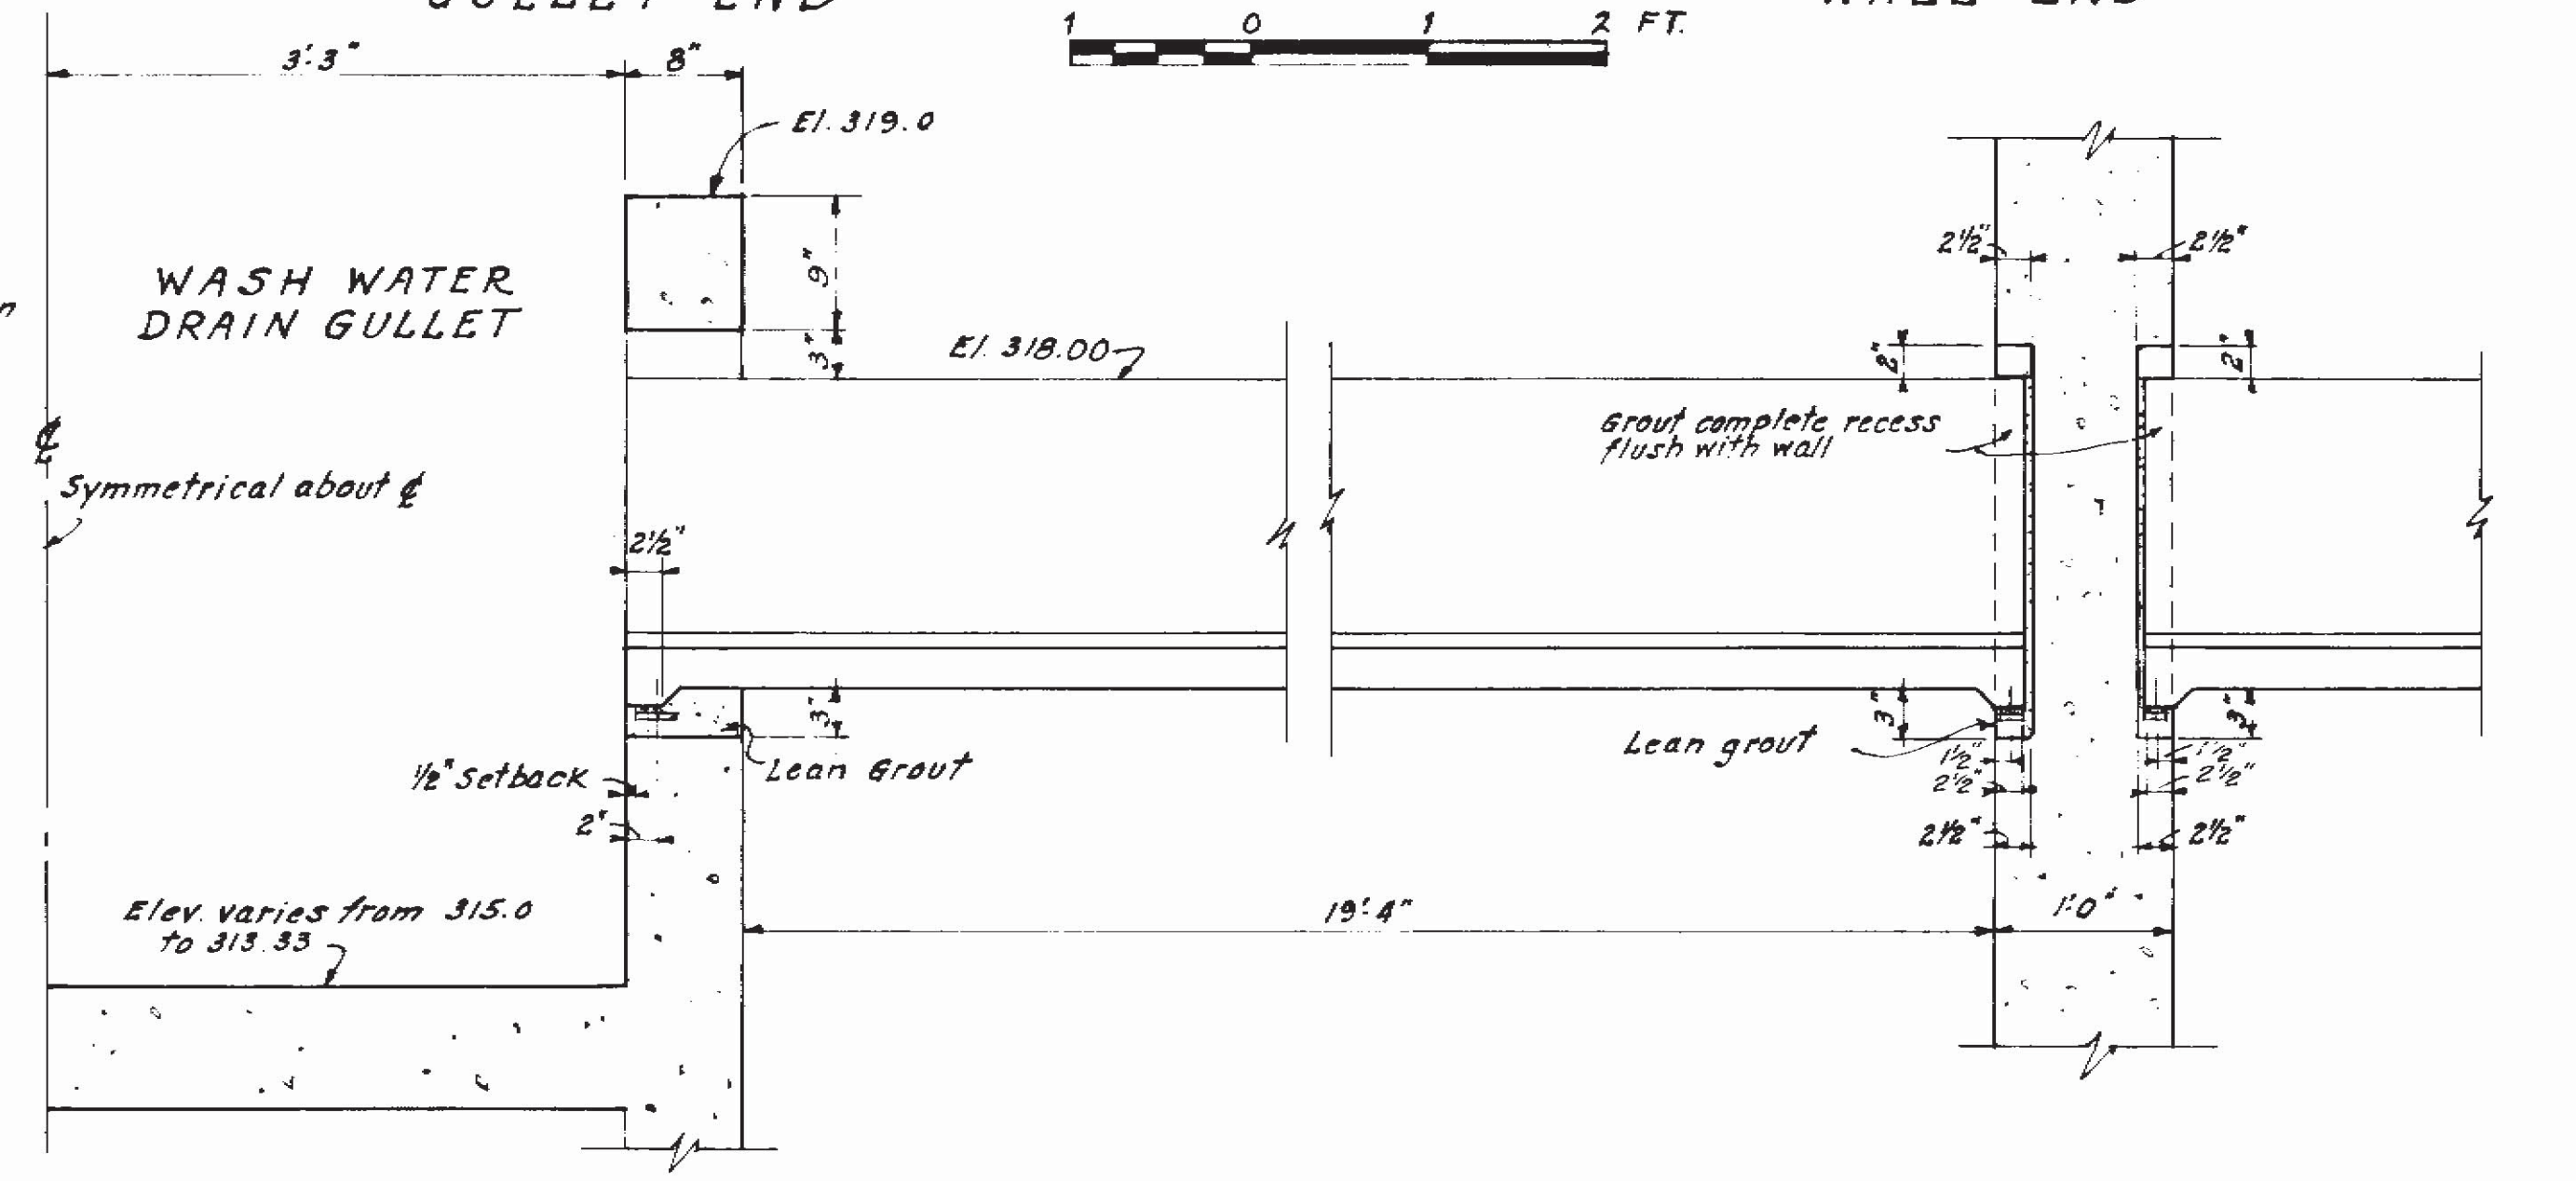


WASH WATER DRAIN GULLET

SECTION D SECTION E

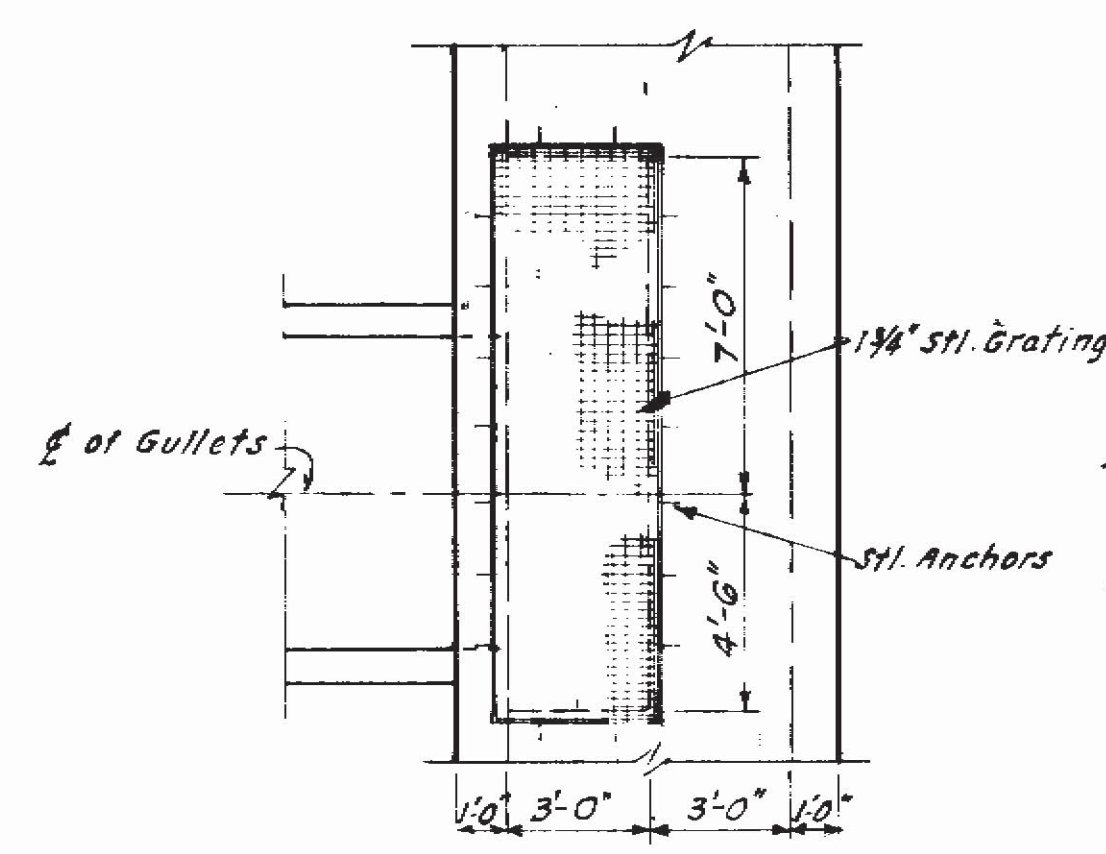


PLAN

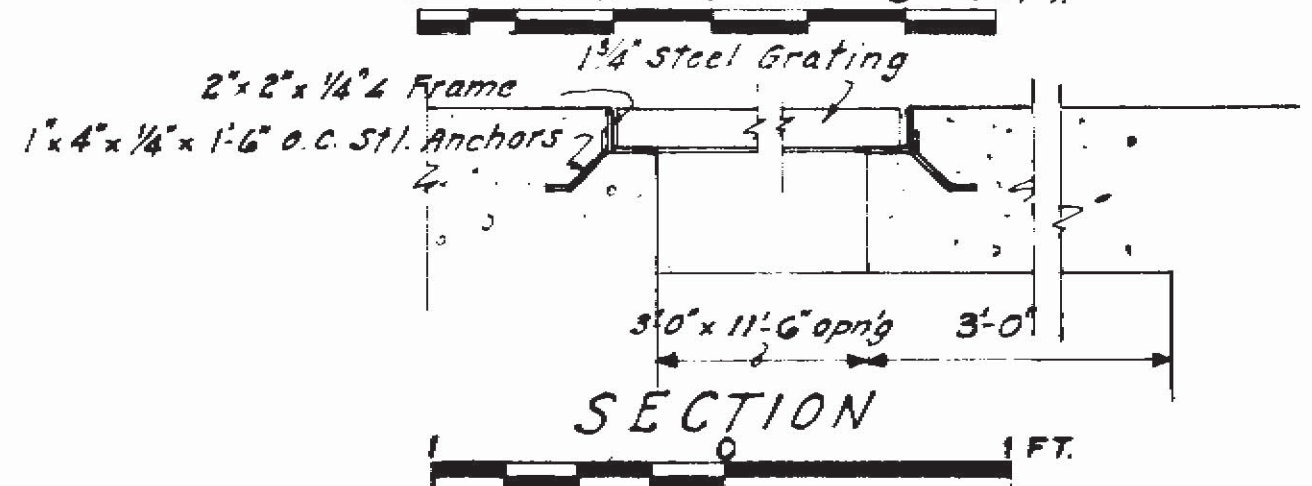

SECTION

FILTER WALKWAY CONCRETE OPEN'GS DETAIL

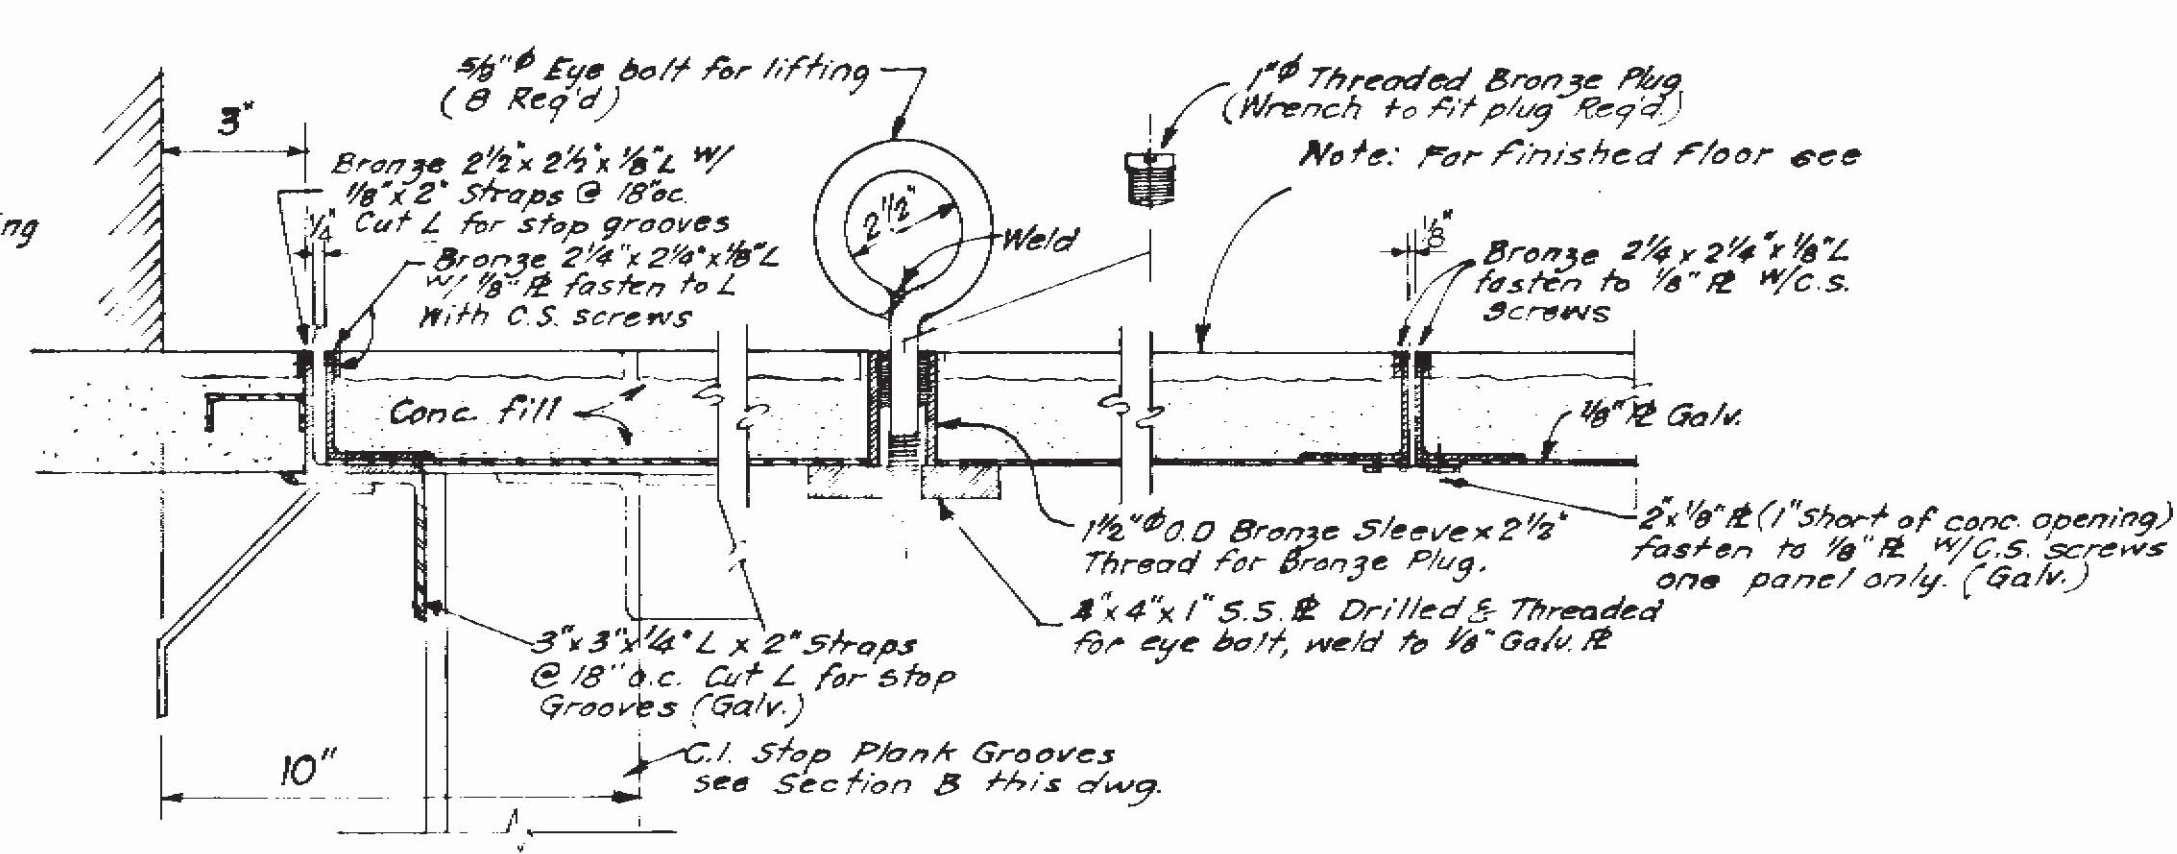

DETAILS REMOVABLE FLOOR PANEL DETAIL

0 1 2 4 6 8 10 12 Inches

WANAQUE RESERVOIR
WATER TREATMENT PLANT

FILTER MISC. DETAILS

NORTH JERSEY DISTRICT
WATER SUPPLY COMMISSION
WANAQUE, NEW JERSEY

ALVORD, BURDICK & HOWSON
ENGINEERS CHICAGO

1976

DRAWING OF RECORD
DATE: NOV 19 1982